

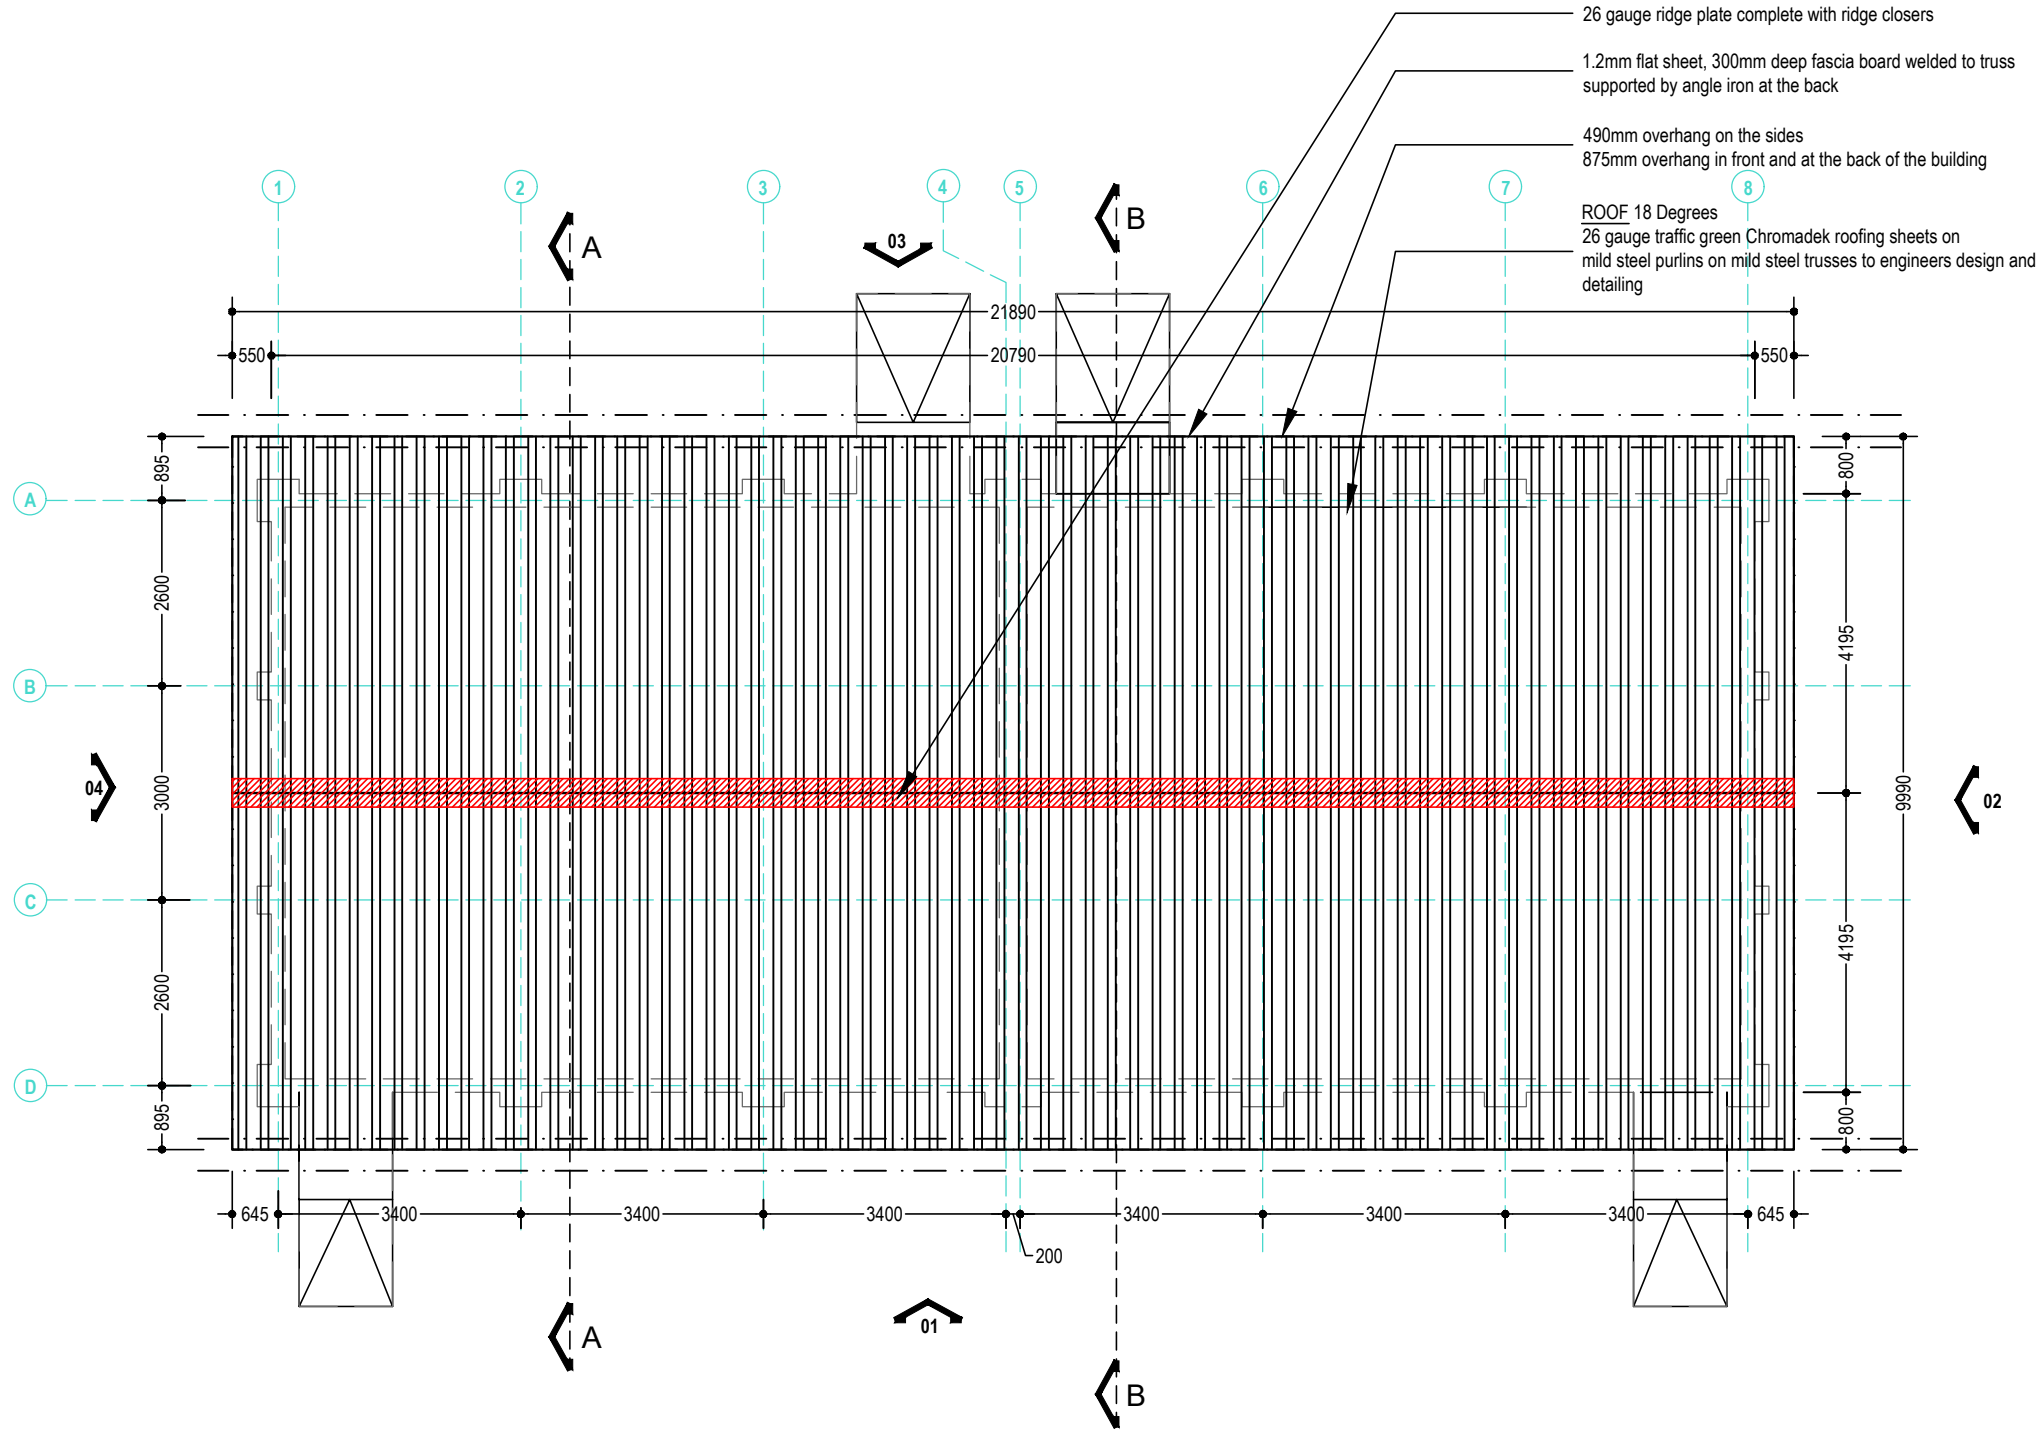



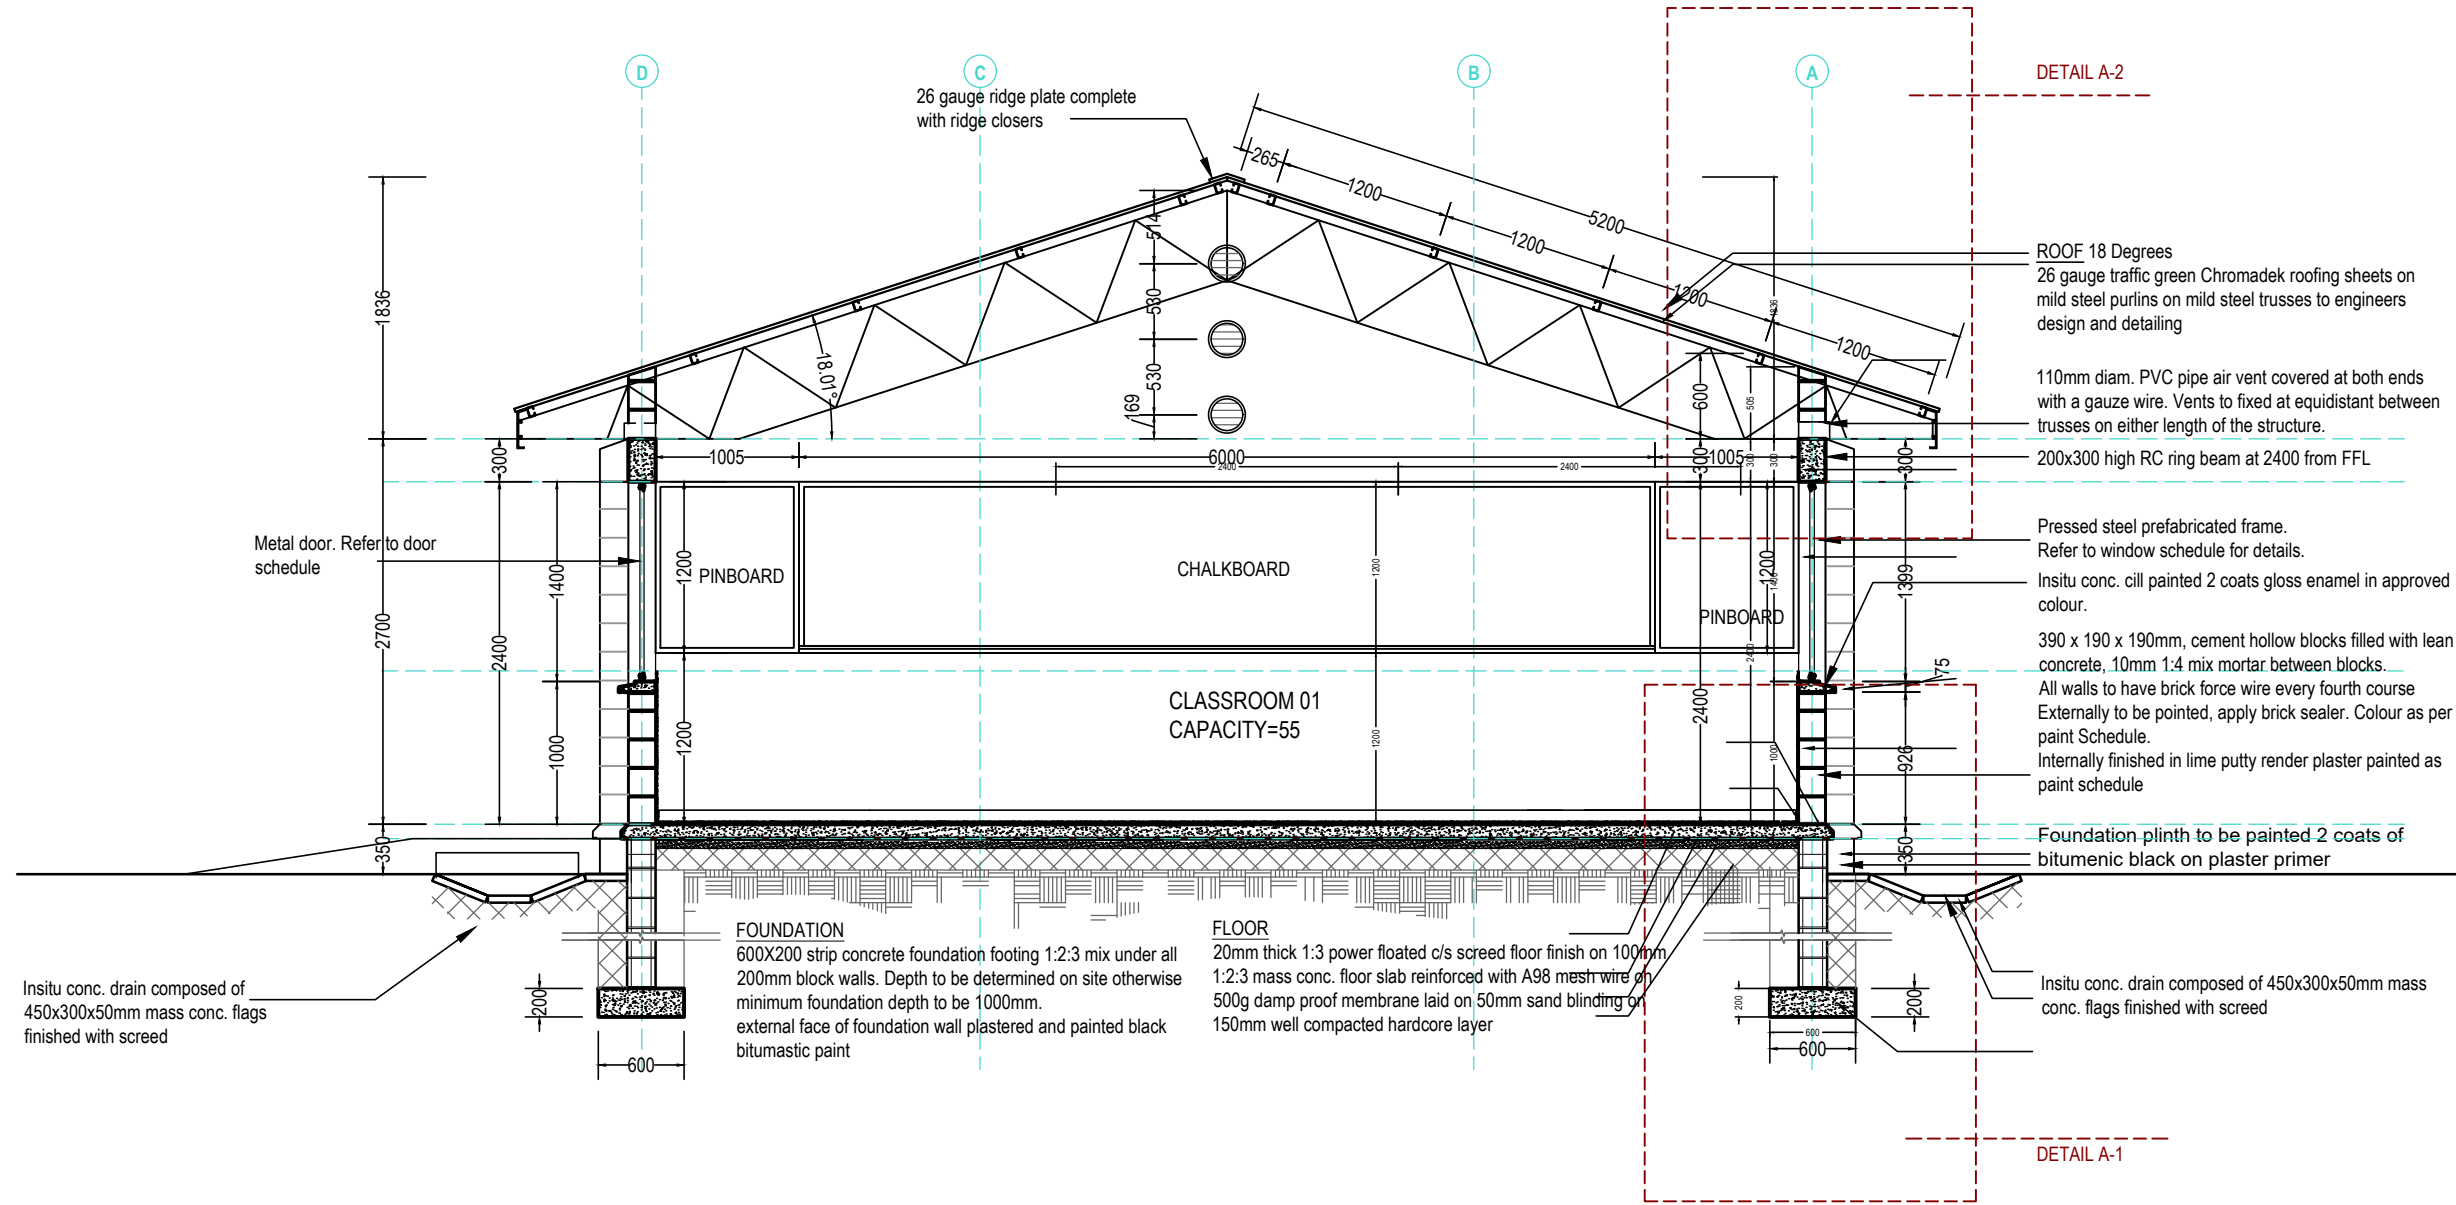
PROJECT	CLIENT	IMPLEMENTATION UNIT	PROJECT ARCHITECT	DRAWN BY:	DRAWING	DATE	SCALE @ A3	REVISION	DATE
THE CONSTRUCTION OF CLASSROOM BLOCKS, LABORATORIES, LIBRARY, ABLUTION BLOCKS AND ASSOCIATED EXTERNAL WORKS IN THE EDUCATION DIVISIONS ACROSS THE COUNTRY UNDER EQUALS PROJECT	MINISTRY OF EDUCATION SCIENCE AND TECHNOLOGY P/BAG 328 LILONGWE	EDUCATION INFRASTRUCTURE MANAGEMENT UNIT (EIMU)	T.A. MUGHOGHO	T.A. MUGHOGHO	CLASSROOM BLOCK	NOVEMBER, 2020	1/100		
			DESIGNED BY:	CHECKED	DRAWING TITLE	DRAWING No.			
			T.A. MUGHOGHO	EIMU	FLOOR PLAN	DRAWING No. ARCH-EQUALS-CLASSROOM-01			

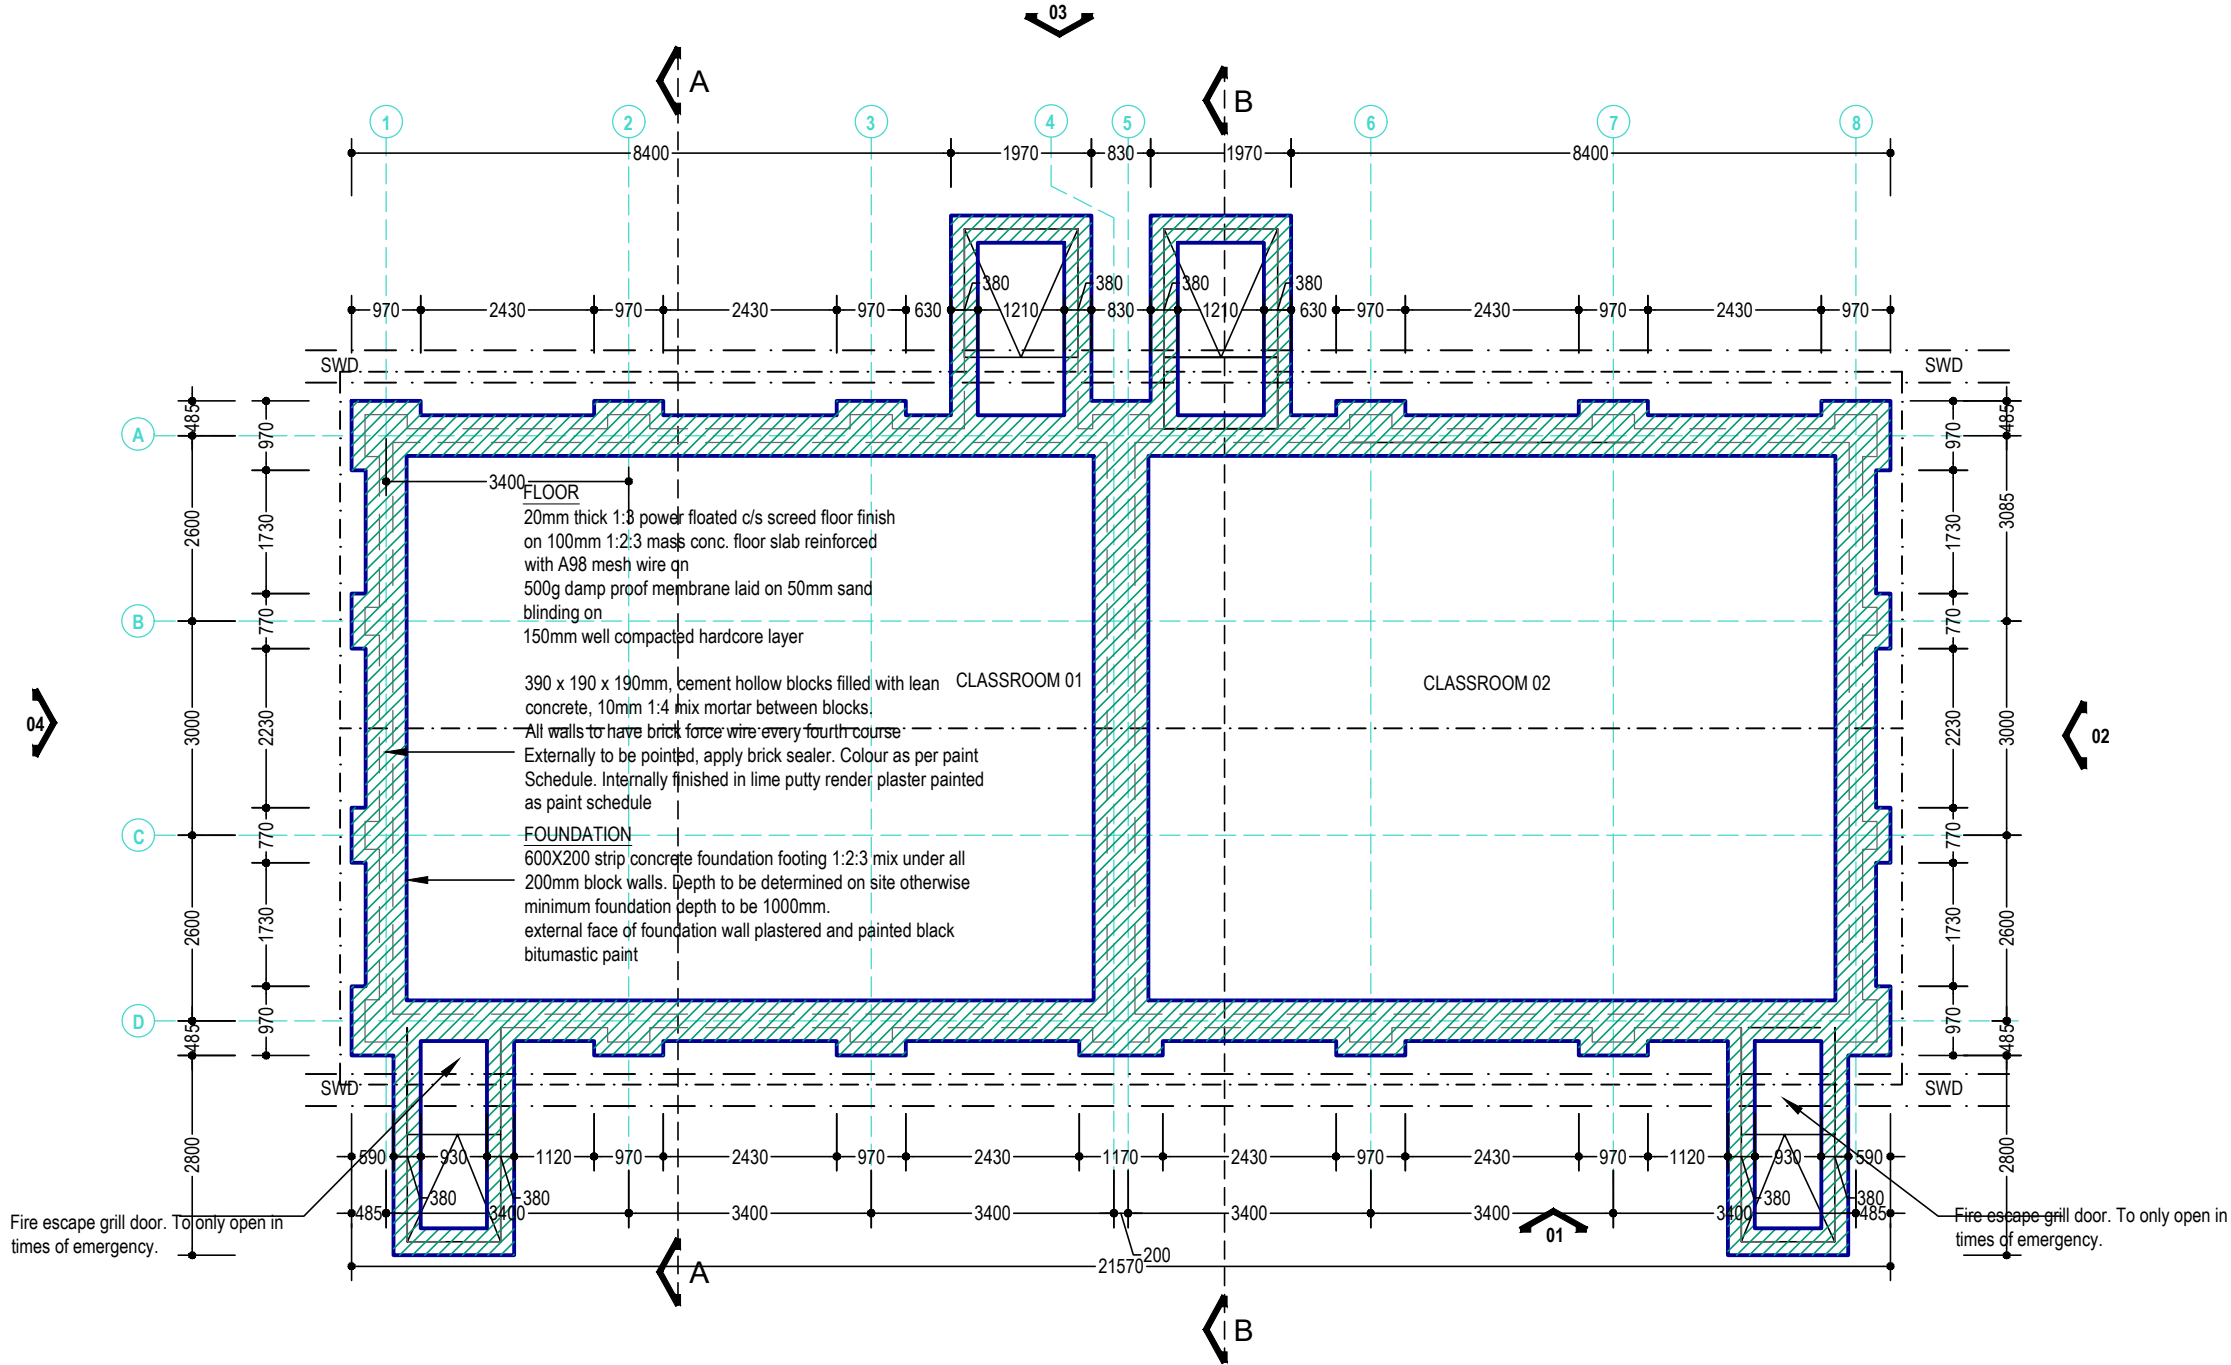


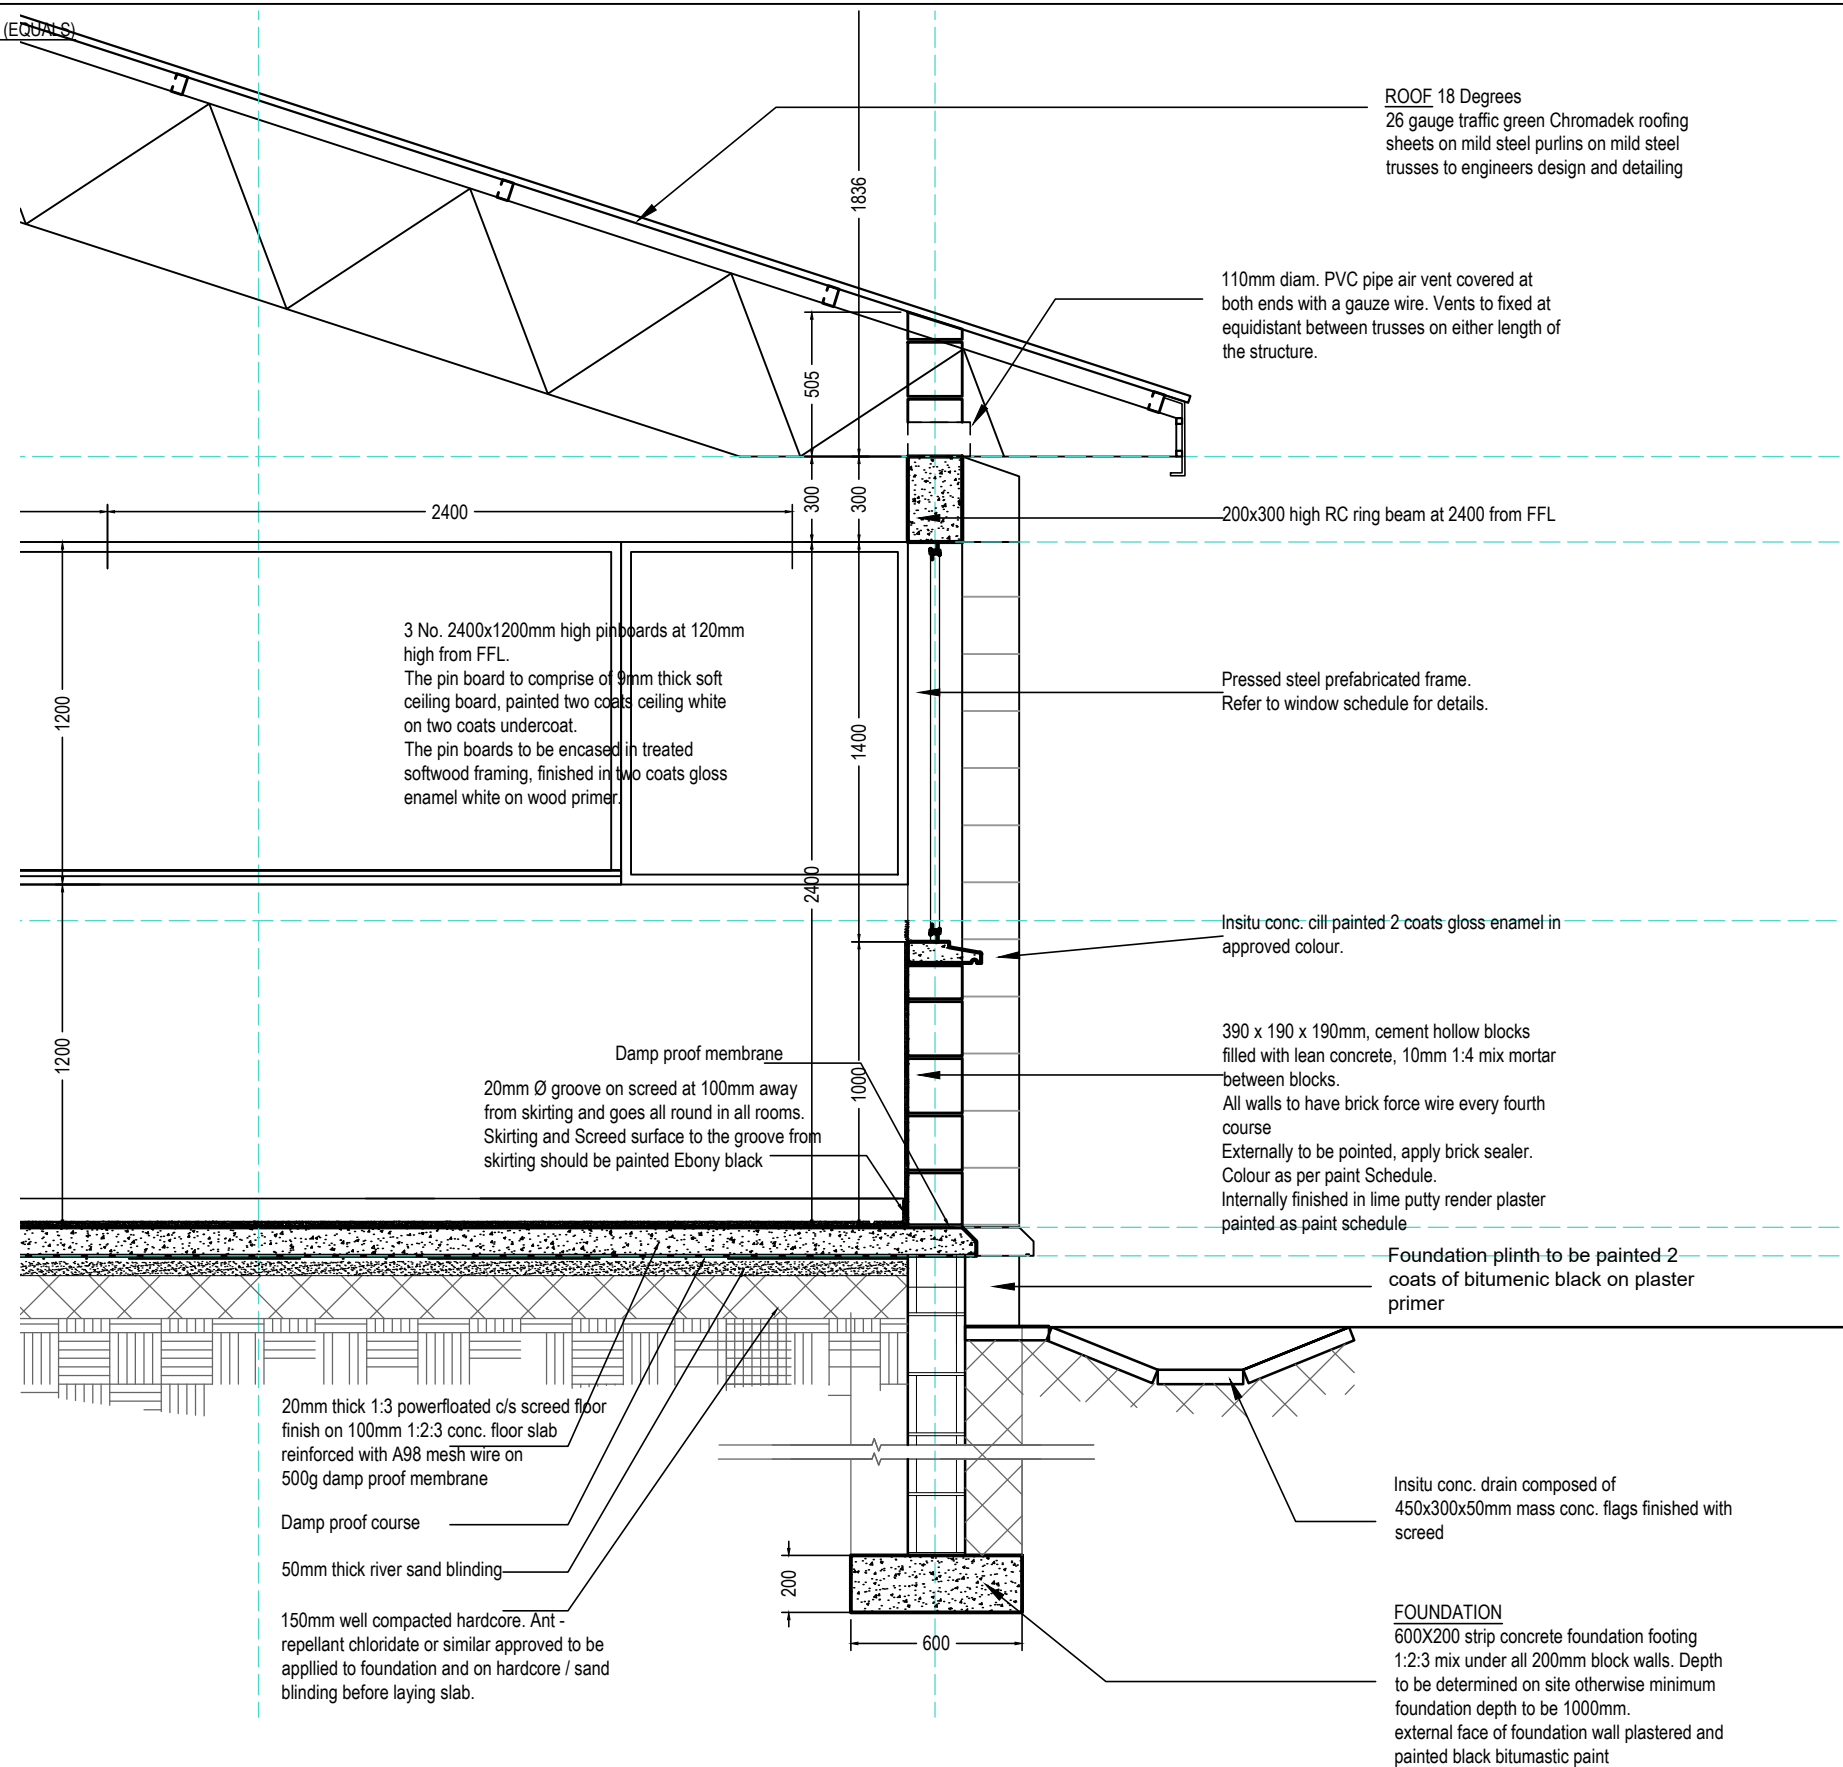
PROJECT	CLIENT	IMPLEMENTATION UNIT	PROJECT ARCHITECT	DRAWN BY:	DRAWING	DATE	SCALE @ A3	REVISION	DATE
THE CONSTRUCTION OF CLASSROOM BLOCKS, LABORATORIES, LIBRARY, ABLUTION BLOCKS AND ASSOCIATED EXTERNAL WORKS IN THE EDUCATION DIVISIONS ACROSS THE COUNTRY UNDER EQUALS PROJECT	MINISTRY OF EDUCATION SCIENCE AND TECHNOLOGY P/BAG 328 LILONGWE 	EDUCATION INFRASTRUCTURE MANAGEMENT UNIT (EIMU)	T.A. MUGHOGHO	T.A. MUGHOGHO	CLASSROOM BLOCK	NOVEMBER, 2020	1/100		
			DESIGNED BY:	CHECKED	DRAWING TITLE	DRAWING No.			
			T.A. MUGHOGHO	EIMU	FOUNDATION PLAN	DRAWING No. ARCH-EQUALS-CLASSROOM-02			




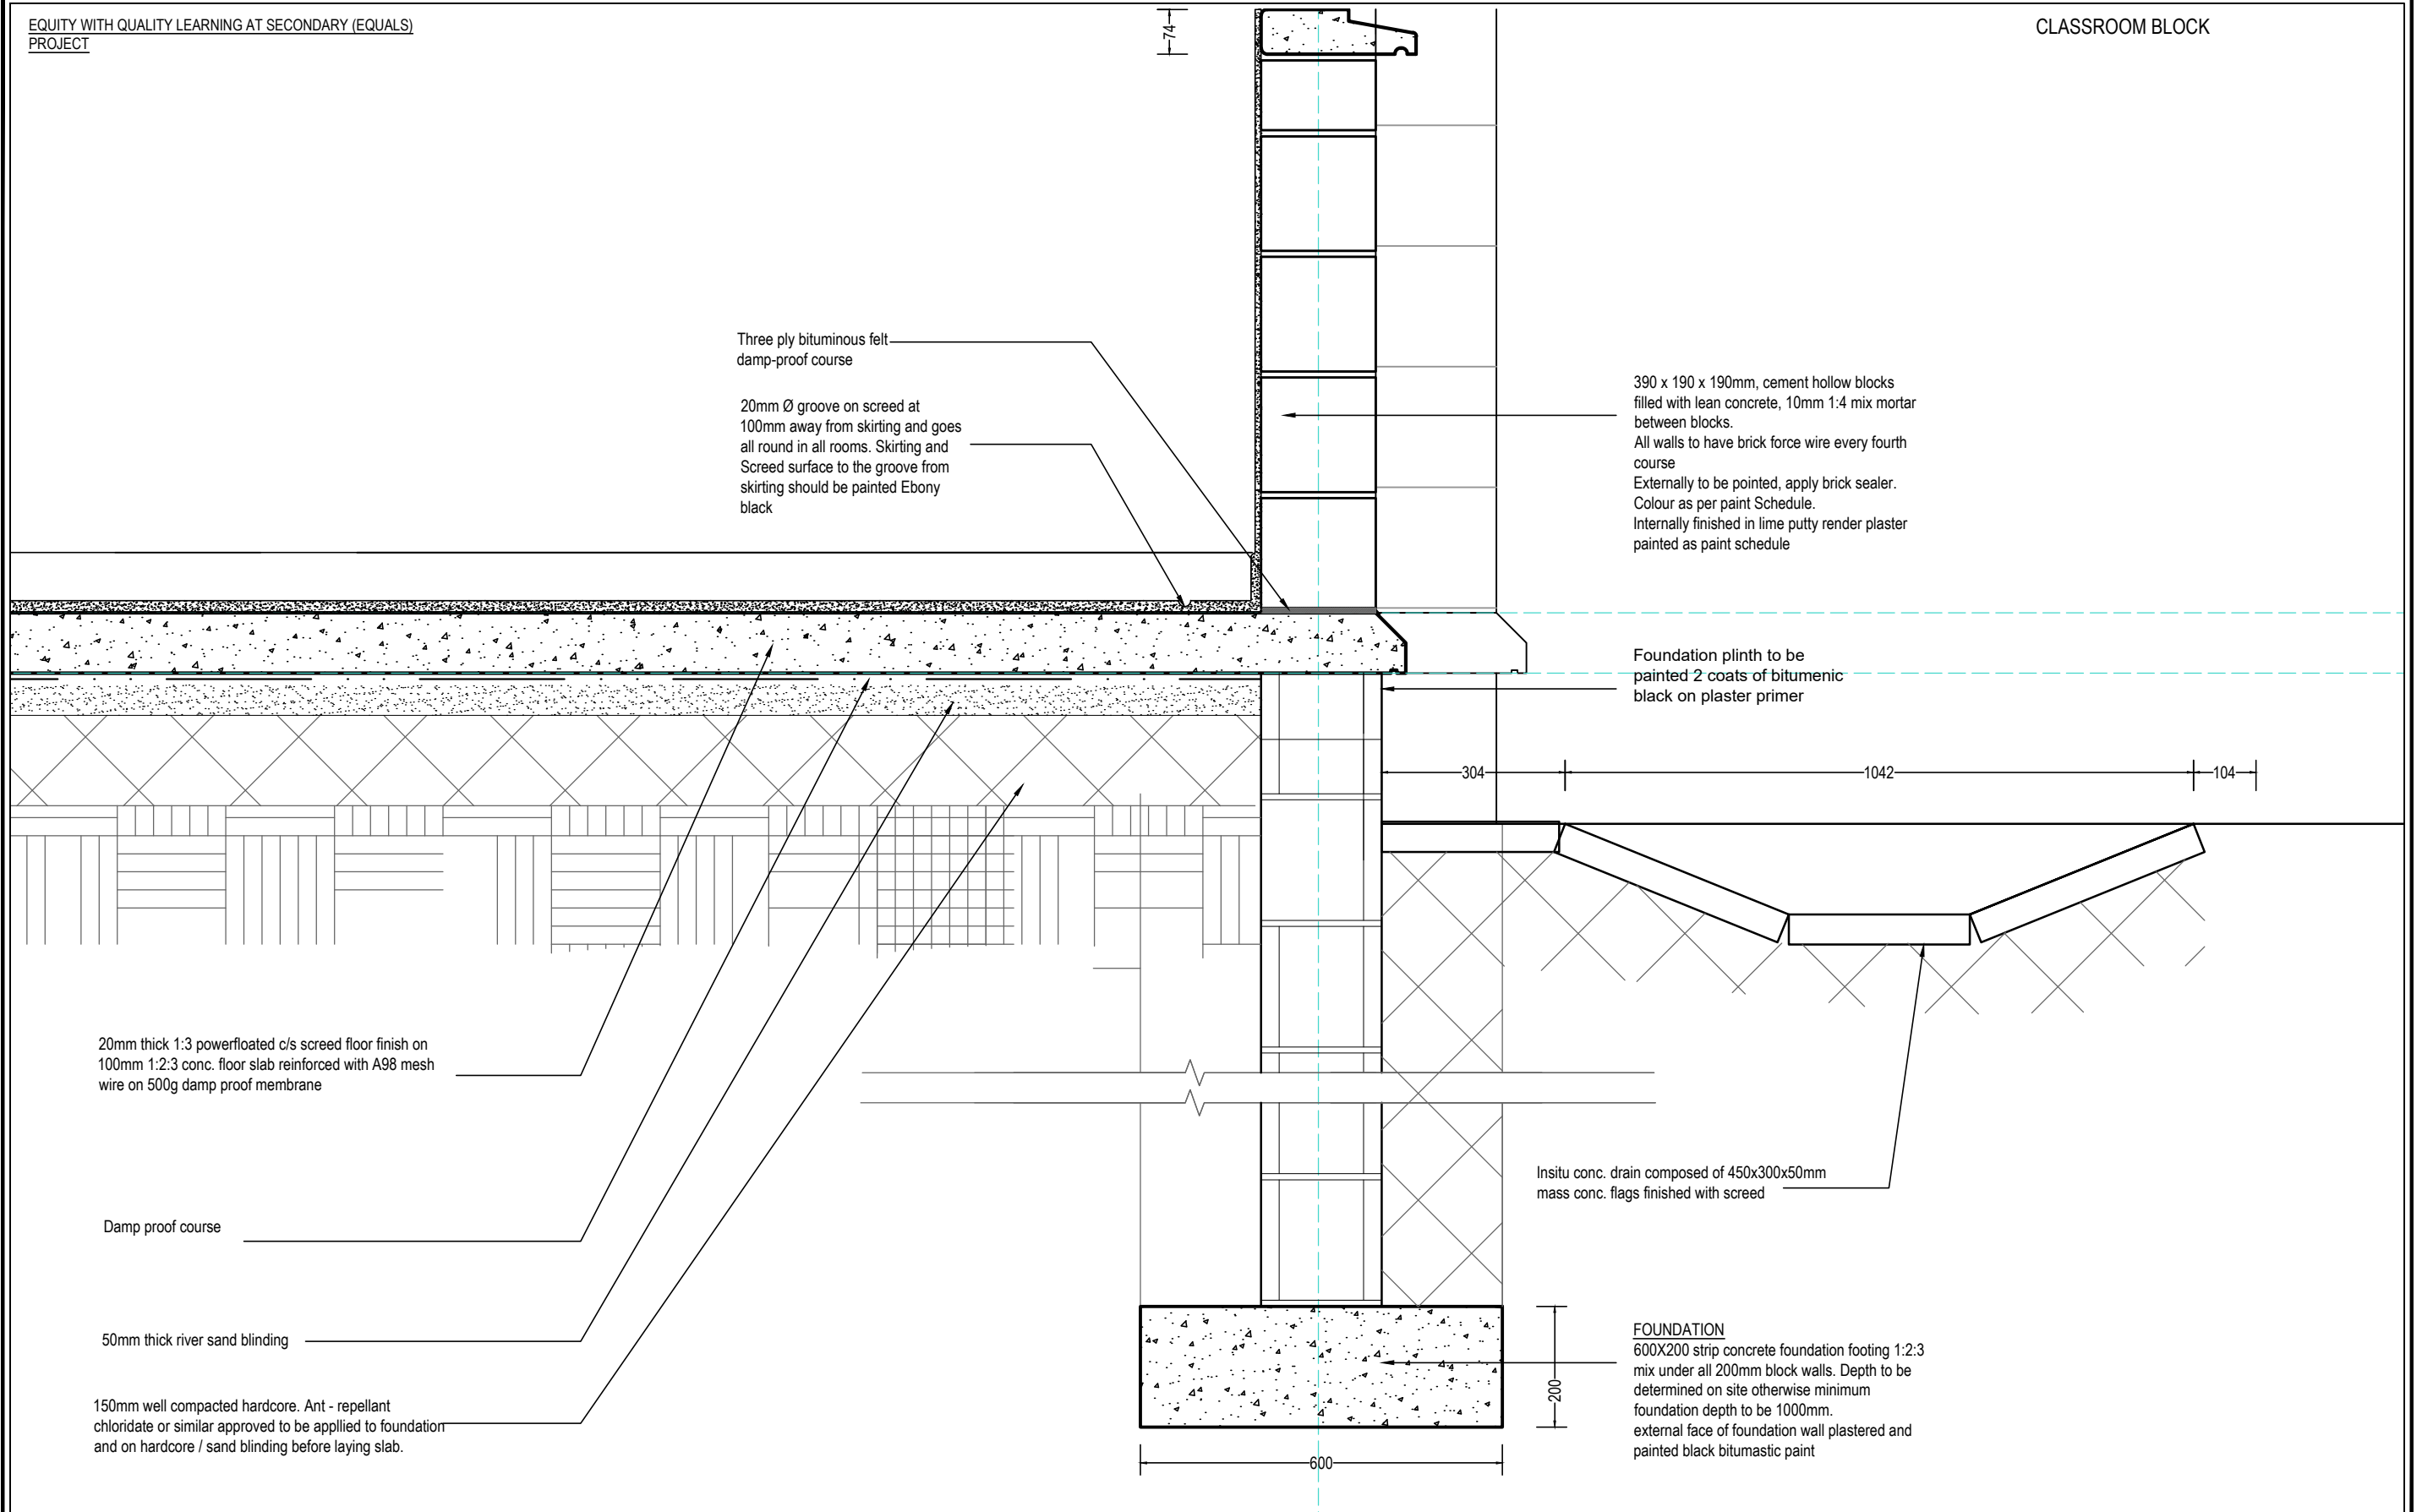
PROJECT	CLIENT	IMPLEMENTATION UNIT	PROJECT ARCHITECT	DRAWN BY:	DRAWING	DATE	SCALE @ A3	REVISION	DATE
THE CONSTRUCTION OF CLASSROOM BLOCKS, LABORATORIES, LIBRARY, ABLUTION BLOCKS AND ASSOCIATED EXTERNAL WORKS IN THE EDUCATION DIVISIONS ACROSS THE COUNTRY UNDER EQUALS PROJECT	MINISTRY OF EDUCATION SCIENCE AND TECHNOLOGY P/BAG 328 LILONGWE 	EDUCATION INFRASTRUCTURE MANAGEMENT UNIT (EIMU)	T.A. MUGHOGHO	T.A. MUGHOGHO	CLASSROOM BLOCK	NOVEMBER, 2020	1/100		
			DESIGNED BY:	CHECKED	DRAWING TITLE	DRAWING No.			
			T.A. MUGHOGHO	EIMU	ROOF PLAN	DRAWING No. ARCH-EQUALS-CLASSROOM-03			




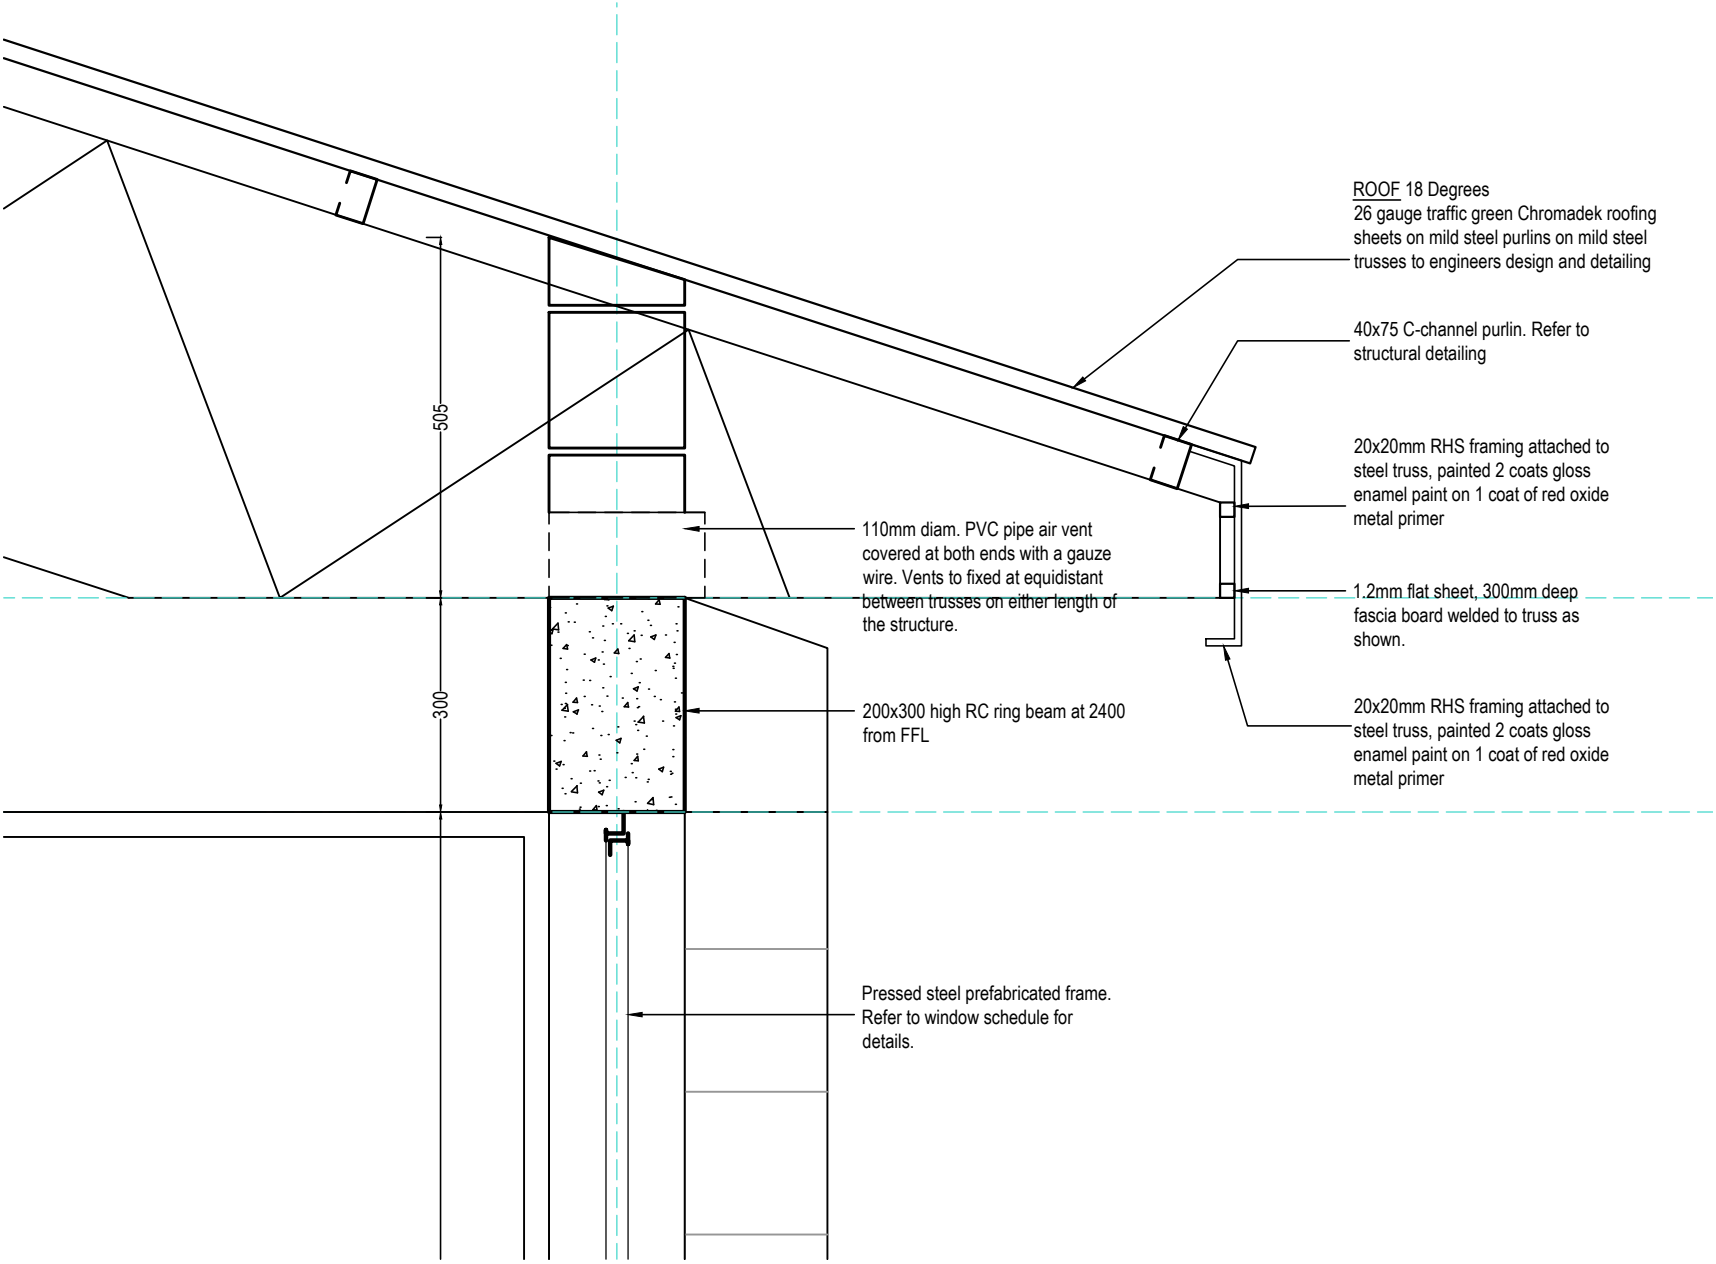
PROJECT	CLIENT	IMPLEMENTATION UNIT	PROJECT ARCHITECT	DRAWN BY:	DRAWING	DATE	SCALE @ A3	REVISION	DATE
THE CONSTRUCTION OF CLASSROOM BLOCKS, LABORATORIES, LIBRARY, ABLUTION BLOCKS AND ASSOCIATED EXTERNAL WORKS IN THE EDUCATION DIVISIONS ACROSS THE COUNTRY UNDER EQUALS PROJECT	MINISTRY OF EDUCATION SCIENCE AND TECHNOLOGY P/BAG 328 LILONGWE 	EDUCATION INFRASTRUCTURE MANAGEMENT UNIT (EIMU)	T.A. MUGHOGHO	T.A. MUGHOGHO	CLASSROOM BLOCK	NOVEMBER, 2020	1/50		
			DESIGNED BY:	CHECKED	DRAWING TITLE	DRAWING No.			
			T.A. MUGHOGHO	EIMU	SECTION A-A	DRAWING No. ARCH-EQUALS-CLASSROOM-04			




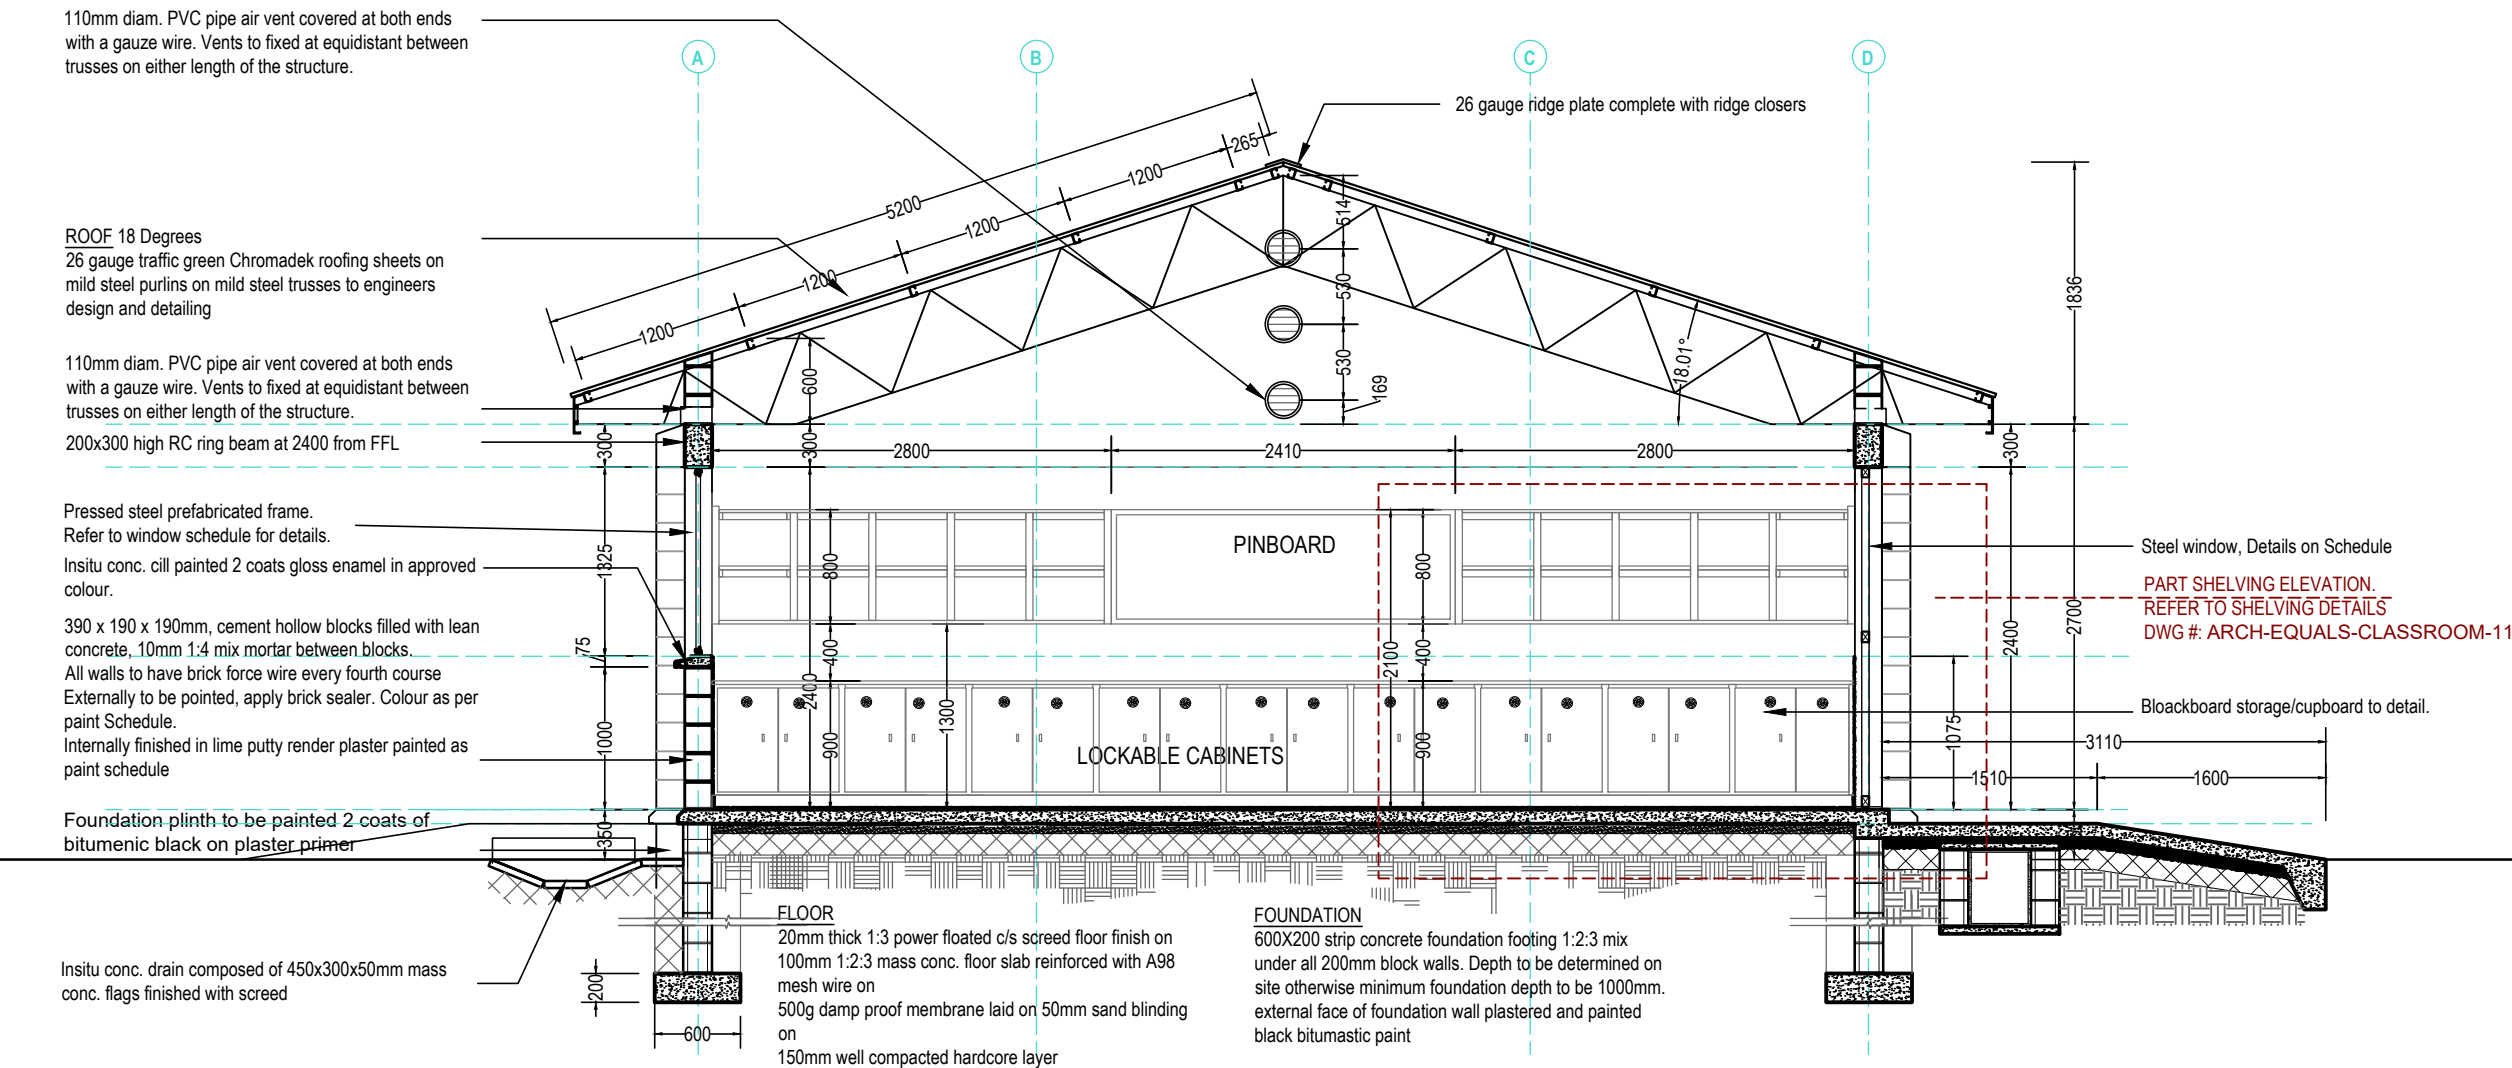
PROJECT	CLIENT	IMPLEMENTATION UNIT	PROJECT ARCHITECT	DRAWN BY:	DRAWING	DATE	SCALE @ A3	REVISION	DATE
THE CONSTRUCTION OF CLASSROOM BLOCKS, LABORATORIES, LIBRARY, ABLUTION BLOCKS AND ASSOCIATED EXTERNAL WORKS IN THE EDUCATION DIVISIONS ACROSS THE COUNTRY UNDER EQUALS PROJECT	MINISTRY OF EDUCATION SCIENCE AND TECHNOLOGY P/BAG 328 LILONGWE 	EDUCATION INFRASTRUCTURE MANAGEMENT UNIT (EIMU)	T.A. MUGHOGHO	T.A. MUGHOGHO	CLASSROOM BLOCK	NOVEMBER, 2020	1/25		
			DESIGNED BY:	CHECKED	DRAWING TITLE	DRAWING No.			
			T.A. MUGHOGHO	EIMU	PART-SECTION A-A	DRAWING No. ARCH-EQUALS-CLASSROOM-05			




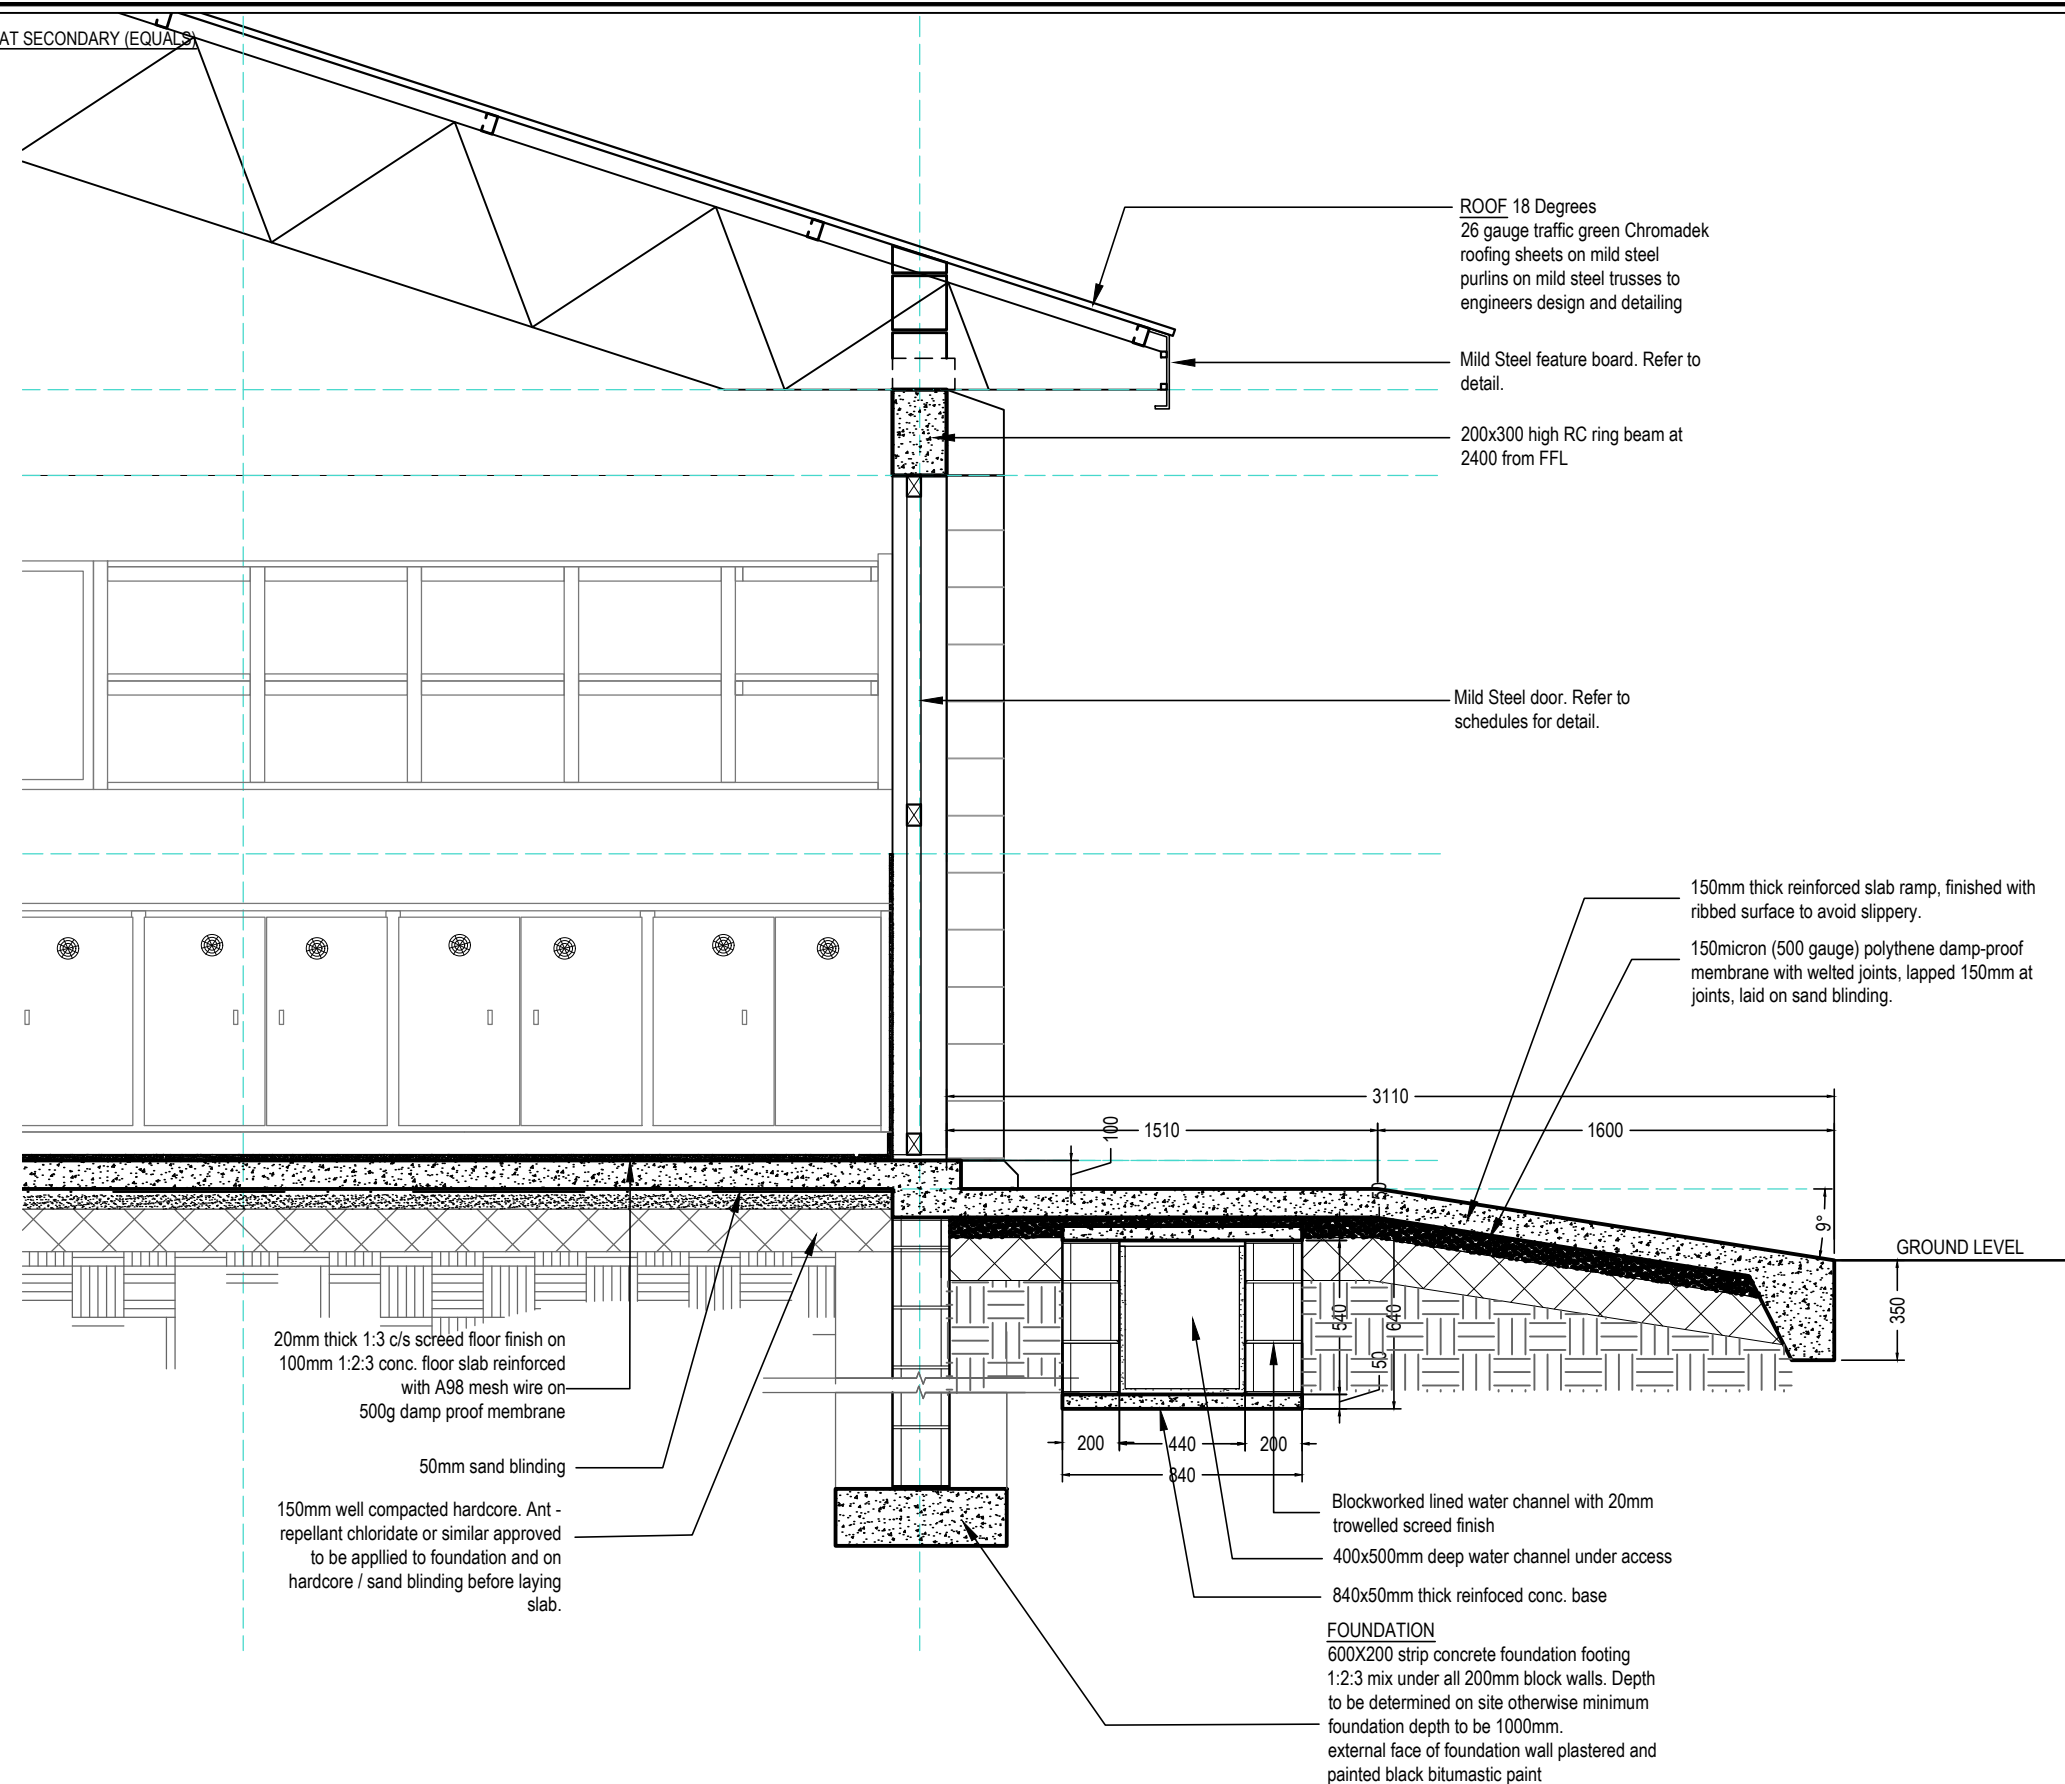
PROJECT	CLIENT	IMPLEMENTATION UNIT	PROJECT ARCHITECT	DRAWN BY:	DRAWING	DATE	SCALE @ A3	REVISION	DATE
THE CONSTRUCTION OF CLASSROOM BLOCKS, LABORATORIES, LIBRARY, ABLUTION BLOCKS AND ASSOCIATED EXTERNAL WORKS IN THE EDUCATION DIVISIONS ACROSS THE COUNTRY UNDER EQUALS PROJECT	MINISTRY OF EDUCATION SCIENCE AND TECHNOLOGY P/BAG 328 LILONGWE 	EDUCATION INFRASTRUCTURE MANAGEMENT UNIT (EIMU)	T.A. MUGHOGHO	T.A. MUGHOGHO	CLASSROOM BLOCK	NOVEMBER, 2020	1/10		
			DESIGNED BY:	CHECKED	DRAWING TITLE	DRAWING No.			
			T.A. MUGHOGHO	EIMU	DETAIL A-1	DRAWING No. ARCH-EQUALS-CLASSROOM-06			




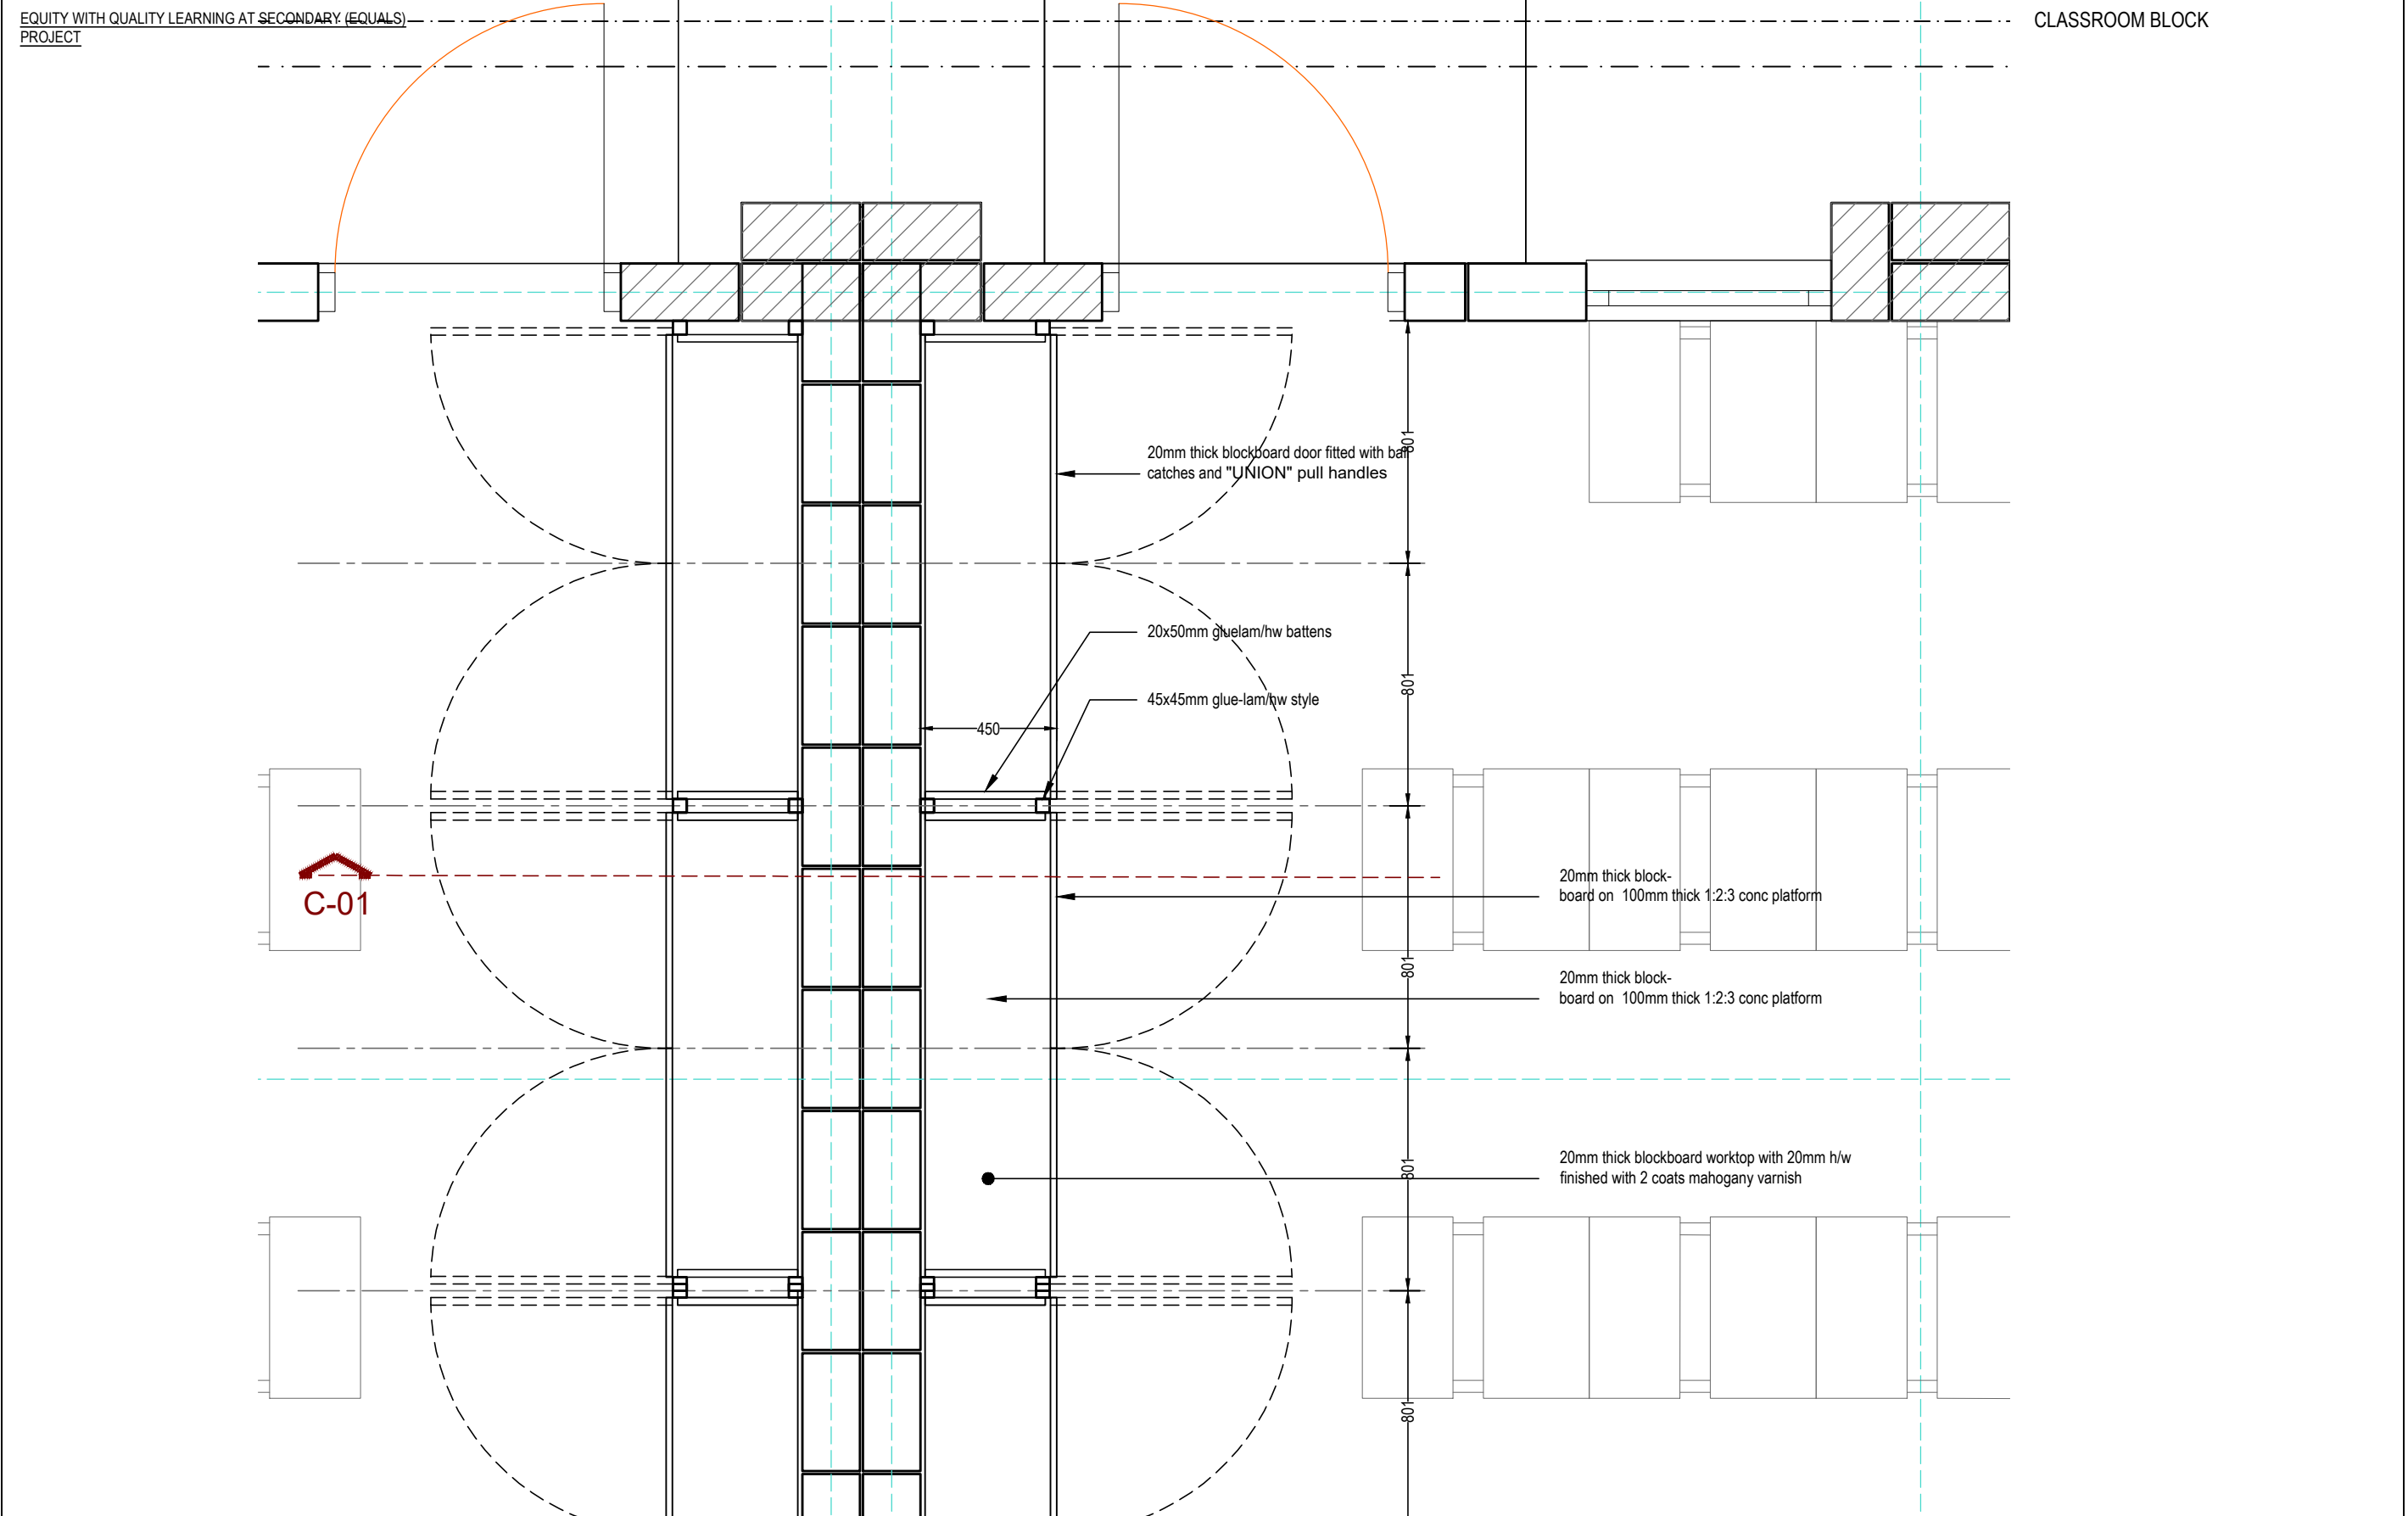
PROJECT	CLIENT	IMPLEMENTATION UNIT	PROJECT ARCHITECT	DRAWN BY:	DRAWING	DATE	SCALE @ A3	REVISION	DATE
THE CONSTRUCTION OF CLASSROOM BLOCKS, LABORATORIES, LIBRARY, ABLUTION BLOCKS AND ASSOCIATED EXTERNAL WORKS IN THE EDUCATION DIVISIONS ACROSS THE COUNTRY UNDER EQUALS PROJECT	MINISTRY OF EDUCATION SCIENCE AND TECHNOLOGY P/BAG 328 LILONGWE 	EDUCATION INFRASTRUCTURE MANAGEMENT UNIT (EIMU)	T.A. MUGHOGHO	T.A. MUGHOGHO	CLASSROOM BLOCK	NOVEMBER, 2020	1/10		
			DESIGNED BY:	CHECKED	DRAWING TITLE	DRAWING No.			
			T.A. MUGHOGHO	EIMU	DETAIL A-2	DRAWING No. ARCH-EQUALS-CLASSROOM-07			




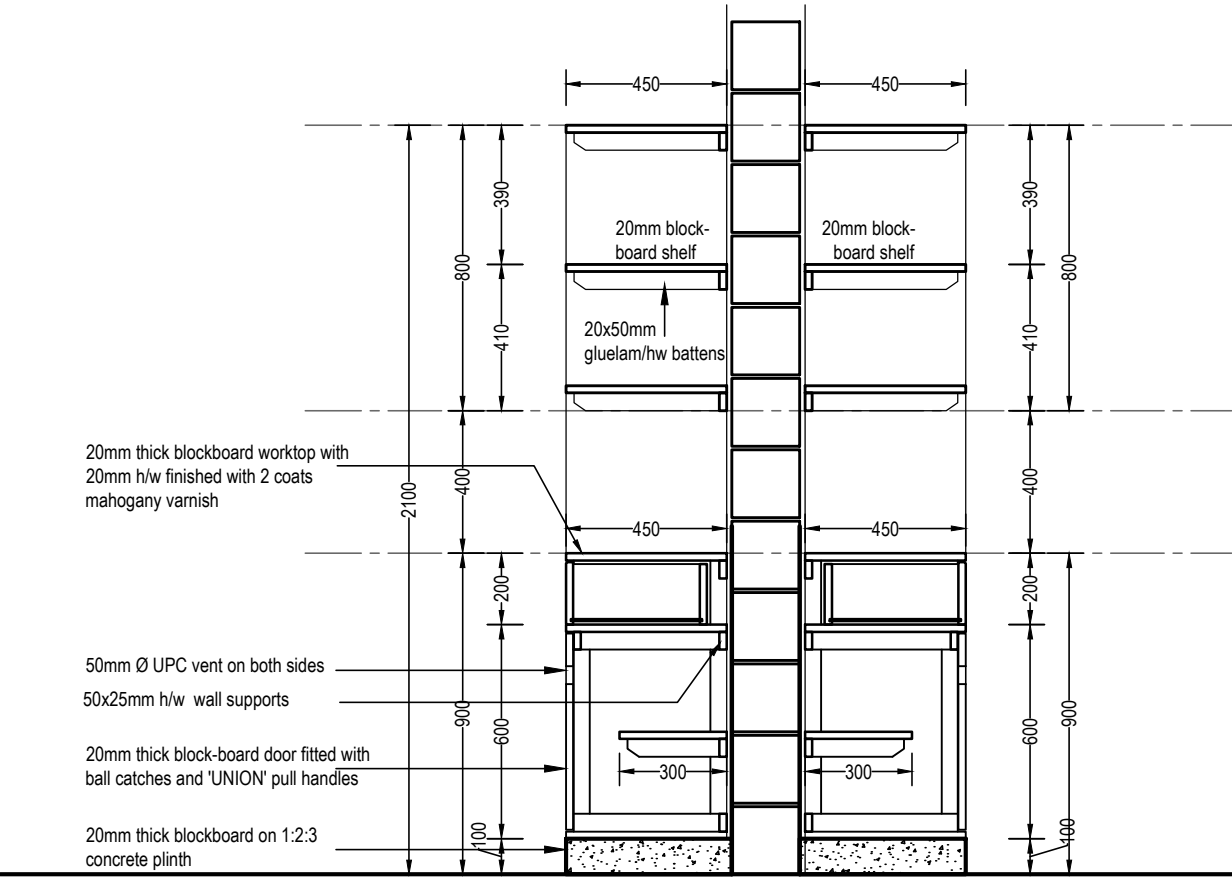
PROJECT	CLIENT	IMPLEMENTATION UNIT	PROJECT ARCHITECT	DRAWN BY:	DRAWING	DATE	SCALE @ A3	REVISION	DATE
THE CONSTRUCTION OF CLASSROOM BLOCKS, LABORATORIES, LIBRARY, ABLUTION BLOCKS AND ASSOCIATED EXTERNAL WORKS IN THE EDUCATION DIVISIONS ACROSS THE COUNTRY UNDER EQUALS PROJECT	MINISTRY OF EDUCATION SCIENCE AND TECHNOLOGY P/BAG 328 LILONGWE 	EDUCATION INFRASTRUCTURE MANAGEMENT UNIT (EIMU)	T.A. MUGHOGHO	T.A. MUGHOGHO	CLASSROOM BLOCK	NOVEMBER, 2020	1/50		
			DESIGNED BY:	CHECKED	DRAWING TITLE	DRAWING No.			
			T.A. MUGHOGHO	EIMU	SECTION B-B	DRAWING No. ARCH-EQUALS-CLASSROOM-08			




PROJECT	CLIENT	IMPLEMENTATION UNIT	PROJECT ARCHITECT	DRAWN BY:	DRAWING	DATE	SCALE @ A3	REVISION	DATE
THE CONSTRUCTION OF CLASSROOM BLOCKS, LABORATORIES, LIBRARY, ABLUTION BLOCKS AND ASSOCIATED EXTERNAL WORKS IN THE EDUCATION DIVISIONS ACROSS THE COUNTRY UNDER EQUALS PROJECT	MINISTRY OF EDUCATION SCIENCE AND TECHNOLOGY P/BAG 328 LILONGWE 	EDUCATION INFRASTRUCTURE MANAGEMENT UNIT (EIMU)	T.A. MUGHOGHO	T.A. MUGHOGHO	CLASSROOM BLOCK	NOVEMBER, 2020	1/50		
			DESIGNED BY:	CHECKED	DRAWING TITLE	DRAWING No.			
			T.A. MUGHOGHO	EIMU	PART-SECTION B-B	DRAWING No. ARCH-EQUALS-CLASSROOM-08			



PROJECT	CLIENT	IMPLEMENTATION UNIT	PROJECT ARCHITECT	DRAWN BY:	DRAWING	DATE	SCALE @ A3	REVISION	DATE
THE CONSTRUCTION OF CLASSROOM BLOCKS, LABORATORIES, LIBRARY, ABLUTION BLOCKS AND ASSOCIATED EXTERNAL WORKS IN THE EDUCATION DIVISIONS ACROSS THE COUNTRY UNDER EQUALS PROJECT	MINISTRY OF EDUCATION SCIENCE AND TECHNOLOGY P/BAG 328 LILONGWE 	EDUCATION INFRASTRUCTURE MANAGEMENT UNIT (EIMU)	T.A. MUGHOGHO	T.A. MUGHOGHO	CLASSROOM BLOCK	NOVEMBER, 2020	1/20		
			DESIGNED BY:	CHECKED	DRAWING TITLE	DRAWING No.			
			T.A. MUGHOGHO	EIMU	SHELVING DETAILS	DRAWING No. ARCH-EQUALS-CLASSROOM-10			




SECTION C-01
SCALE 1:20

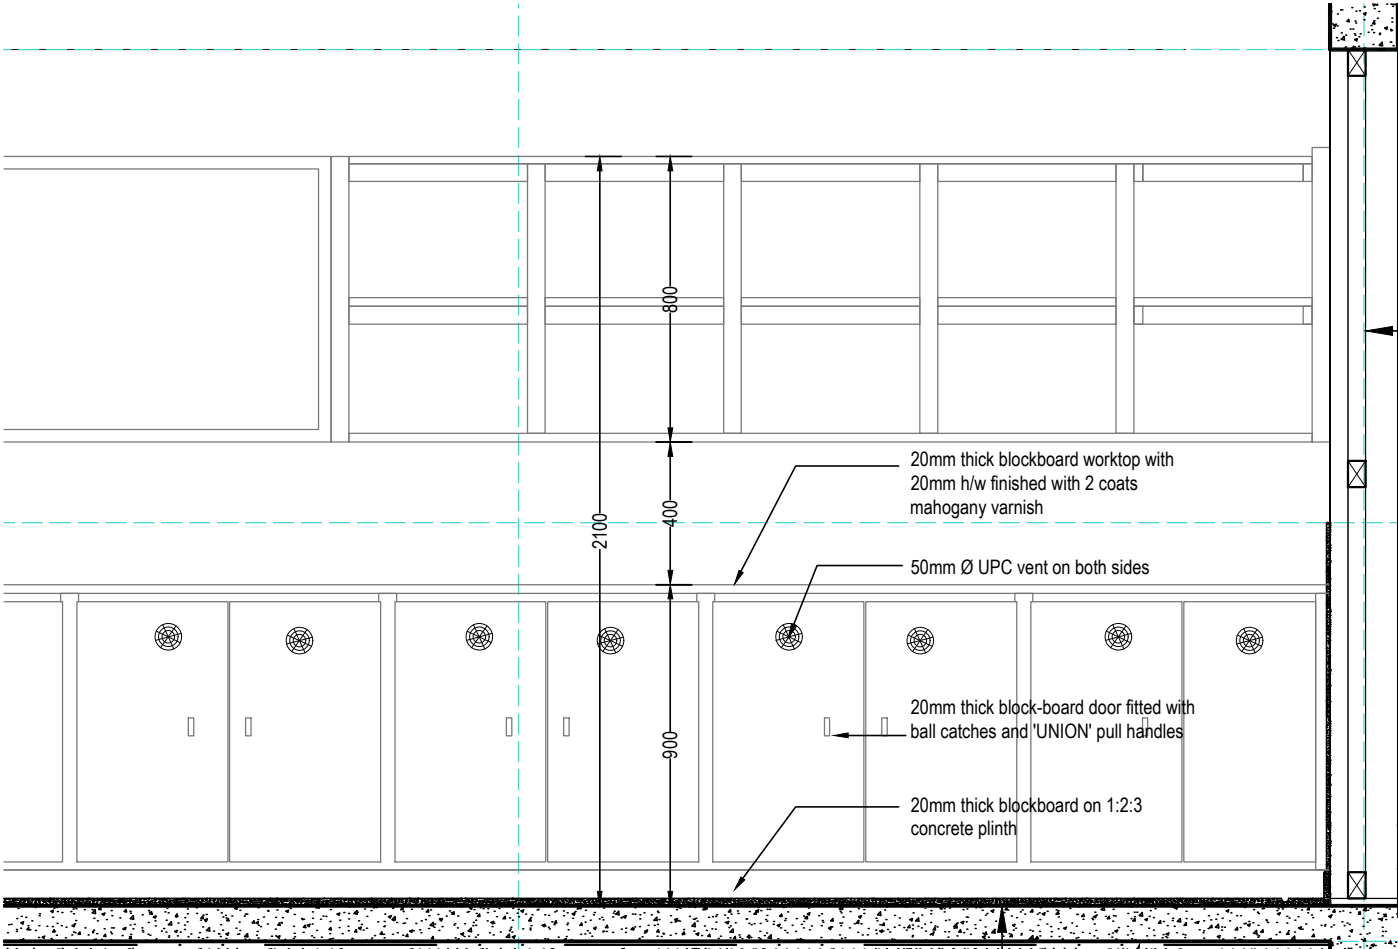


PART SHELVING ELEVATION
SCALE 1:20

PROJECT	CLIENT	IMPLEMENTATION UNIT	PROJECT ARCHITECT	DRAWN BY:	DRAWING	DATE	SCALE @ A3	REVISION	DATE
THE CONSTRUCTION OF CLASSROOM BLOCKS, LABORATORIES, LIBRARY, ABLUTION BLOCKS AND ASSOCIATED EXTERNAL WORKS IN THE EDUCATION DIVISIONS ACROSS THE COUNTRY UNDER EQUALS PROJECT	MINISTRY OF EDUCATION SCIENCE AND TECHNOLOGY P/BAG 328 LILONGWE	EDUCATION INFRASTRUCTURE MANAGEMENT UNIT (EIMU)	T.A. MUGHOGHO	T.A. MUGHOGHO	CLASSROOM BLOCK	NOVEMBER, 2020	1/20		
			DESIGNED BY:	CHECKED	DRAWING TITLE	DRAWING No.			
			T.A. MUGHOGHO	EIMU	SHELVING DETAILS	DRAWING No. ARCH-EQUALS-CLASSROOM-11			

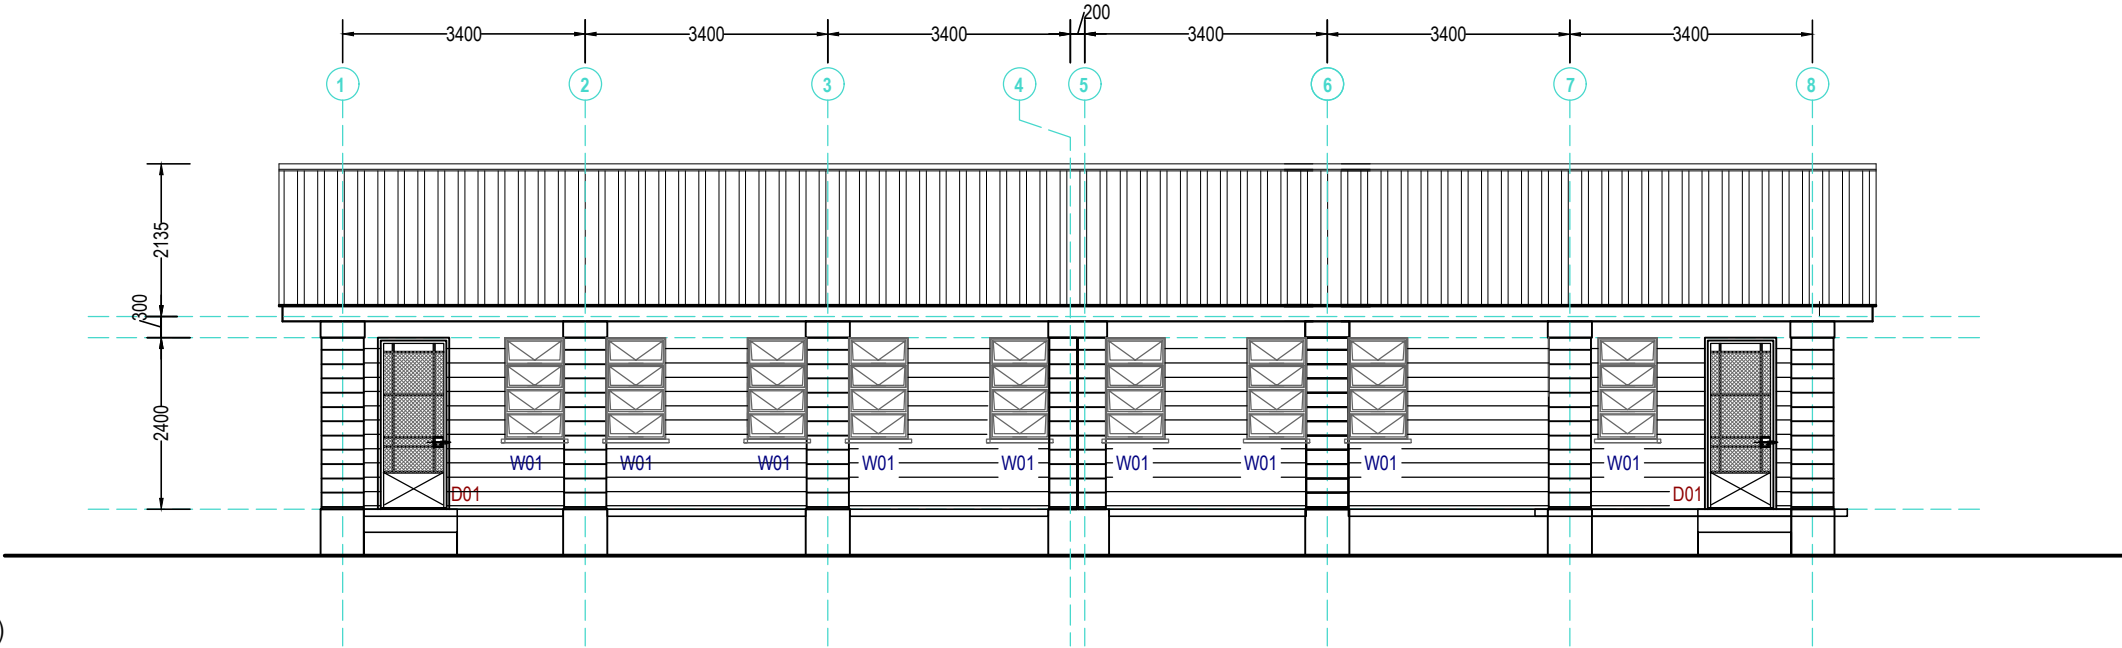


ELEVATION 01 (FRONT)
SCALE 1:100

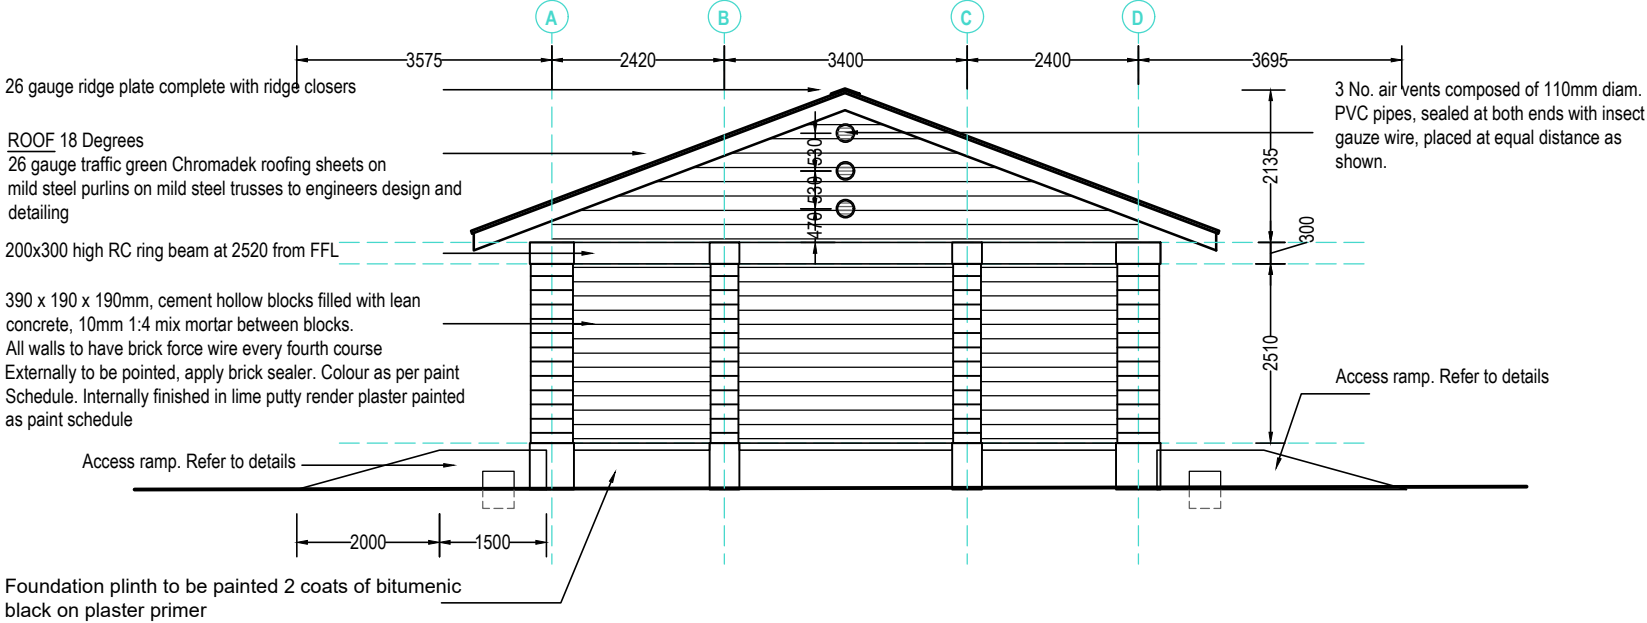


ELEVATION 02 (SIDE)
SCALE 1:100

PROJECT	CLIENT	IMPLEMENTATION UNIT	PROJECT ARCHITECT	DRAWN BY:	DRAWING	DATE	SCALE @ A3	REVISION	DATE
THE CONSTRUCTION OF CLASSROOM BLOCKS, LABORATORIES, LIBRARY, ABLUTION BLOCKS AND ASSOCIATED EXTERNAL WORKS IN THE EDUCATION DIVISIONS ACROSS THE COUNTRY UNDER EQUALS PROJECT	MINISTRY OF EDUCATION SCIENCE AND TECHNOLOGY P/BAG 328 LILONGWE	EDUCATION INFRASTRUCTURE MANAGEMENT UNIT (EIMU)	T.A. MUGHOGHO	T.A. MUGHOGHO	CLASSROOM BLOCK	NOVEMBER, 2020	1/100		
			DESIGNED BY: T.A. MUGHOGHO	CHECKED EIMU	DRAWING TITLE ELEVATIONS	DRAWING No. ARCH-EQUALS-CLASSROOM-12			

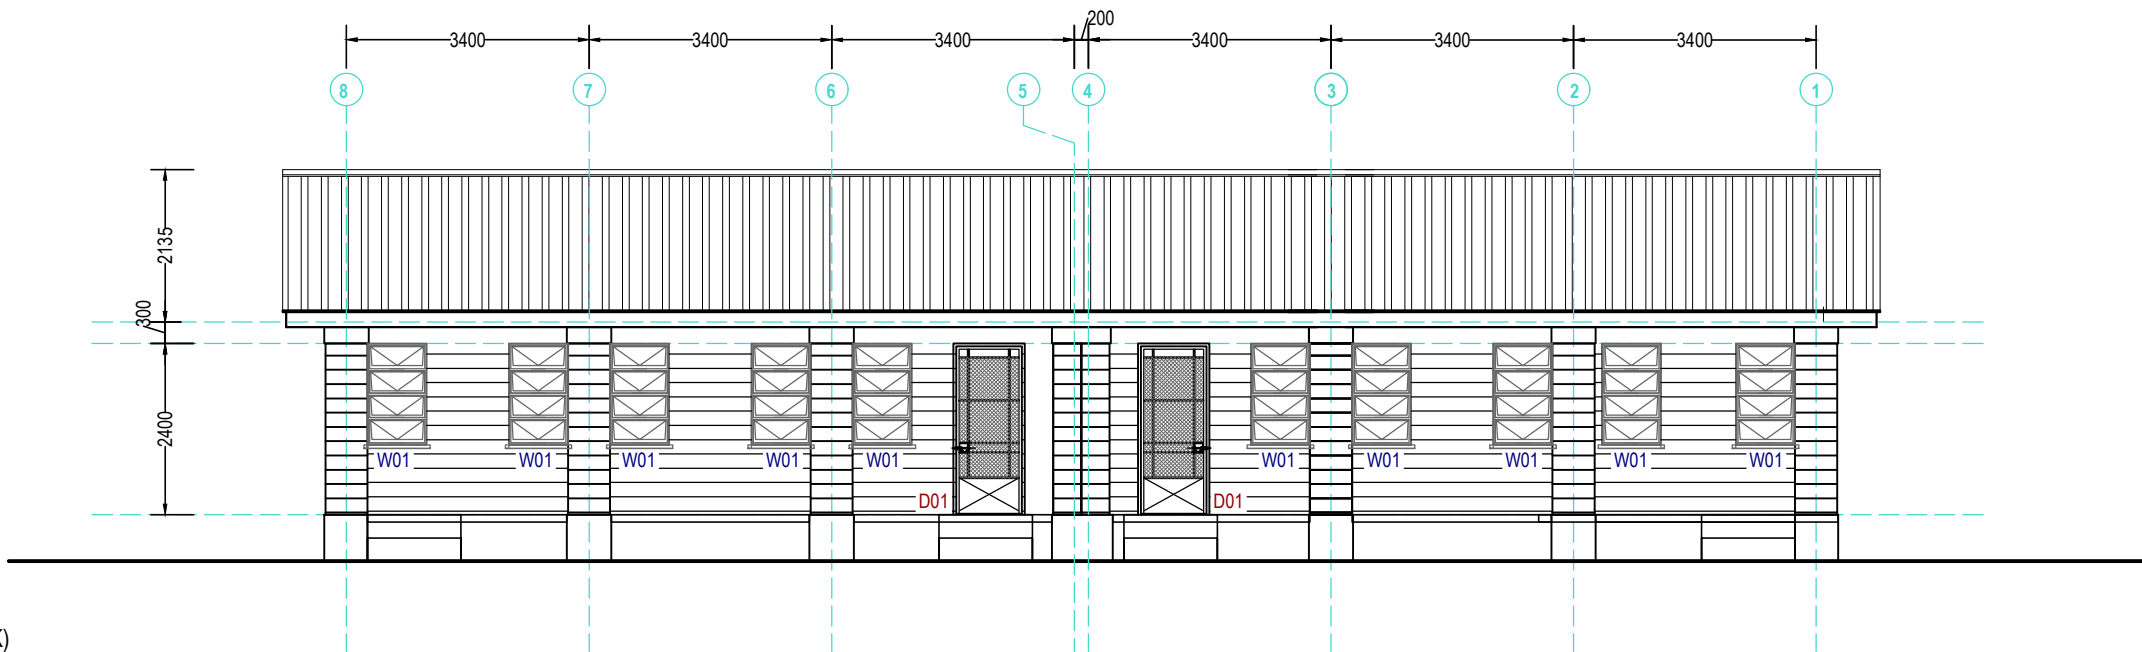



ELEVATION 03 (BACK)
SCALE 1:100

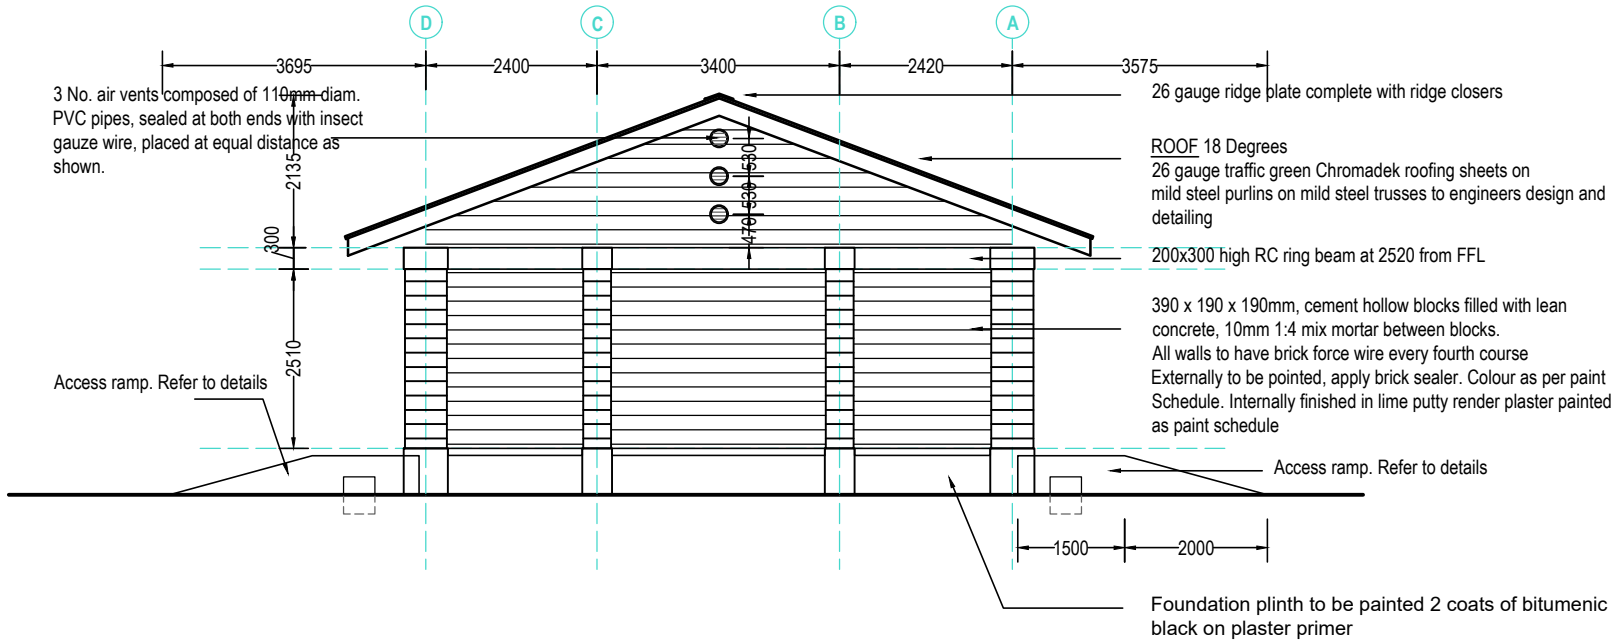


ELEVATION 04 (SIDE)
SCALE 1:100

PROJECT	CLIENT	IMPLEMENTATION UNIT	PROJECT ARCHITECT	DRAWN BY:	DRAWING	DATE	SCALE @ A3	REVISION	DATE
THE CONSTRUCTION OF CLASSROOM BLOCKS, LABORATORIES, LIBRARY, ABLUTION BLOCKS AND ASSOCIATED EXTERNAL WORKS IN THE EDUCATION DIVISIONS ACROSS THE COUNTRY UNDER EQUALS PROJECT	MINISTRY OF EDUCATION SCIENCE AND TECHNOLOGY P/BAG 328 LILONGWE	EDUCATION INFRASTRUCTURE MANAGEMENT UNIT (EIMU)	T.A. MUGHOGHO	T.A. MUGHOGHO	CLASSROOM BLOCK	NOVEMBER, 2020	1/100		
			DESIGNED BY: T.A. MUGHOGHO	CHECKED EIMU	DRAWING TITLE ELEVATIONS	DRAWING No. ARCH-EQUALS-CLASSROOM-13			

EQUITY WITH QUALITY LEARNING AT SECONDARY (EQUALS)
PROJECT

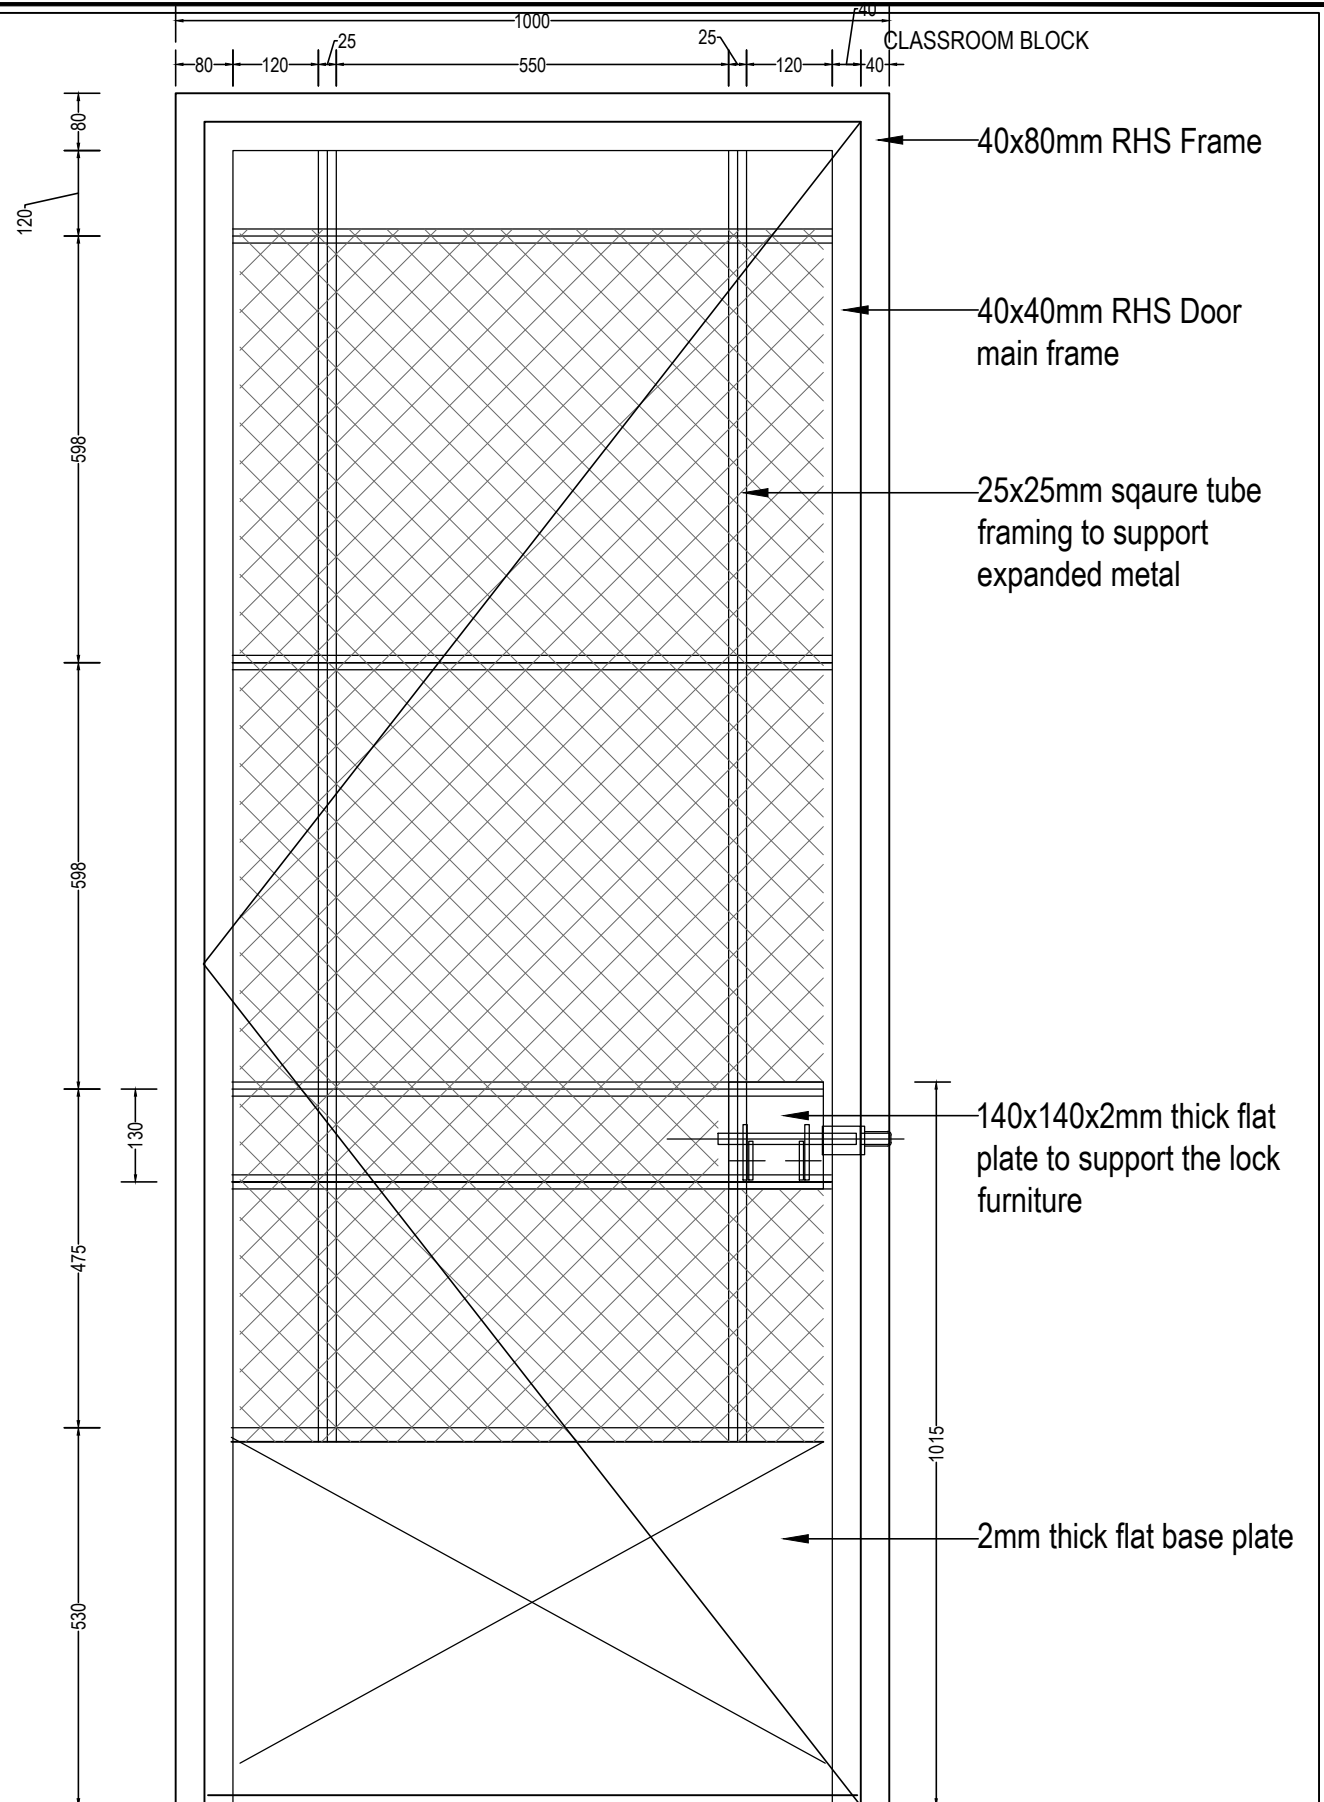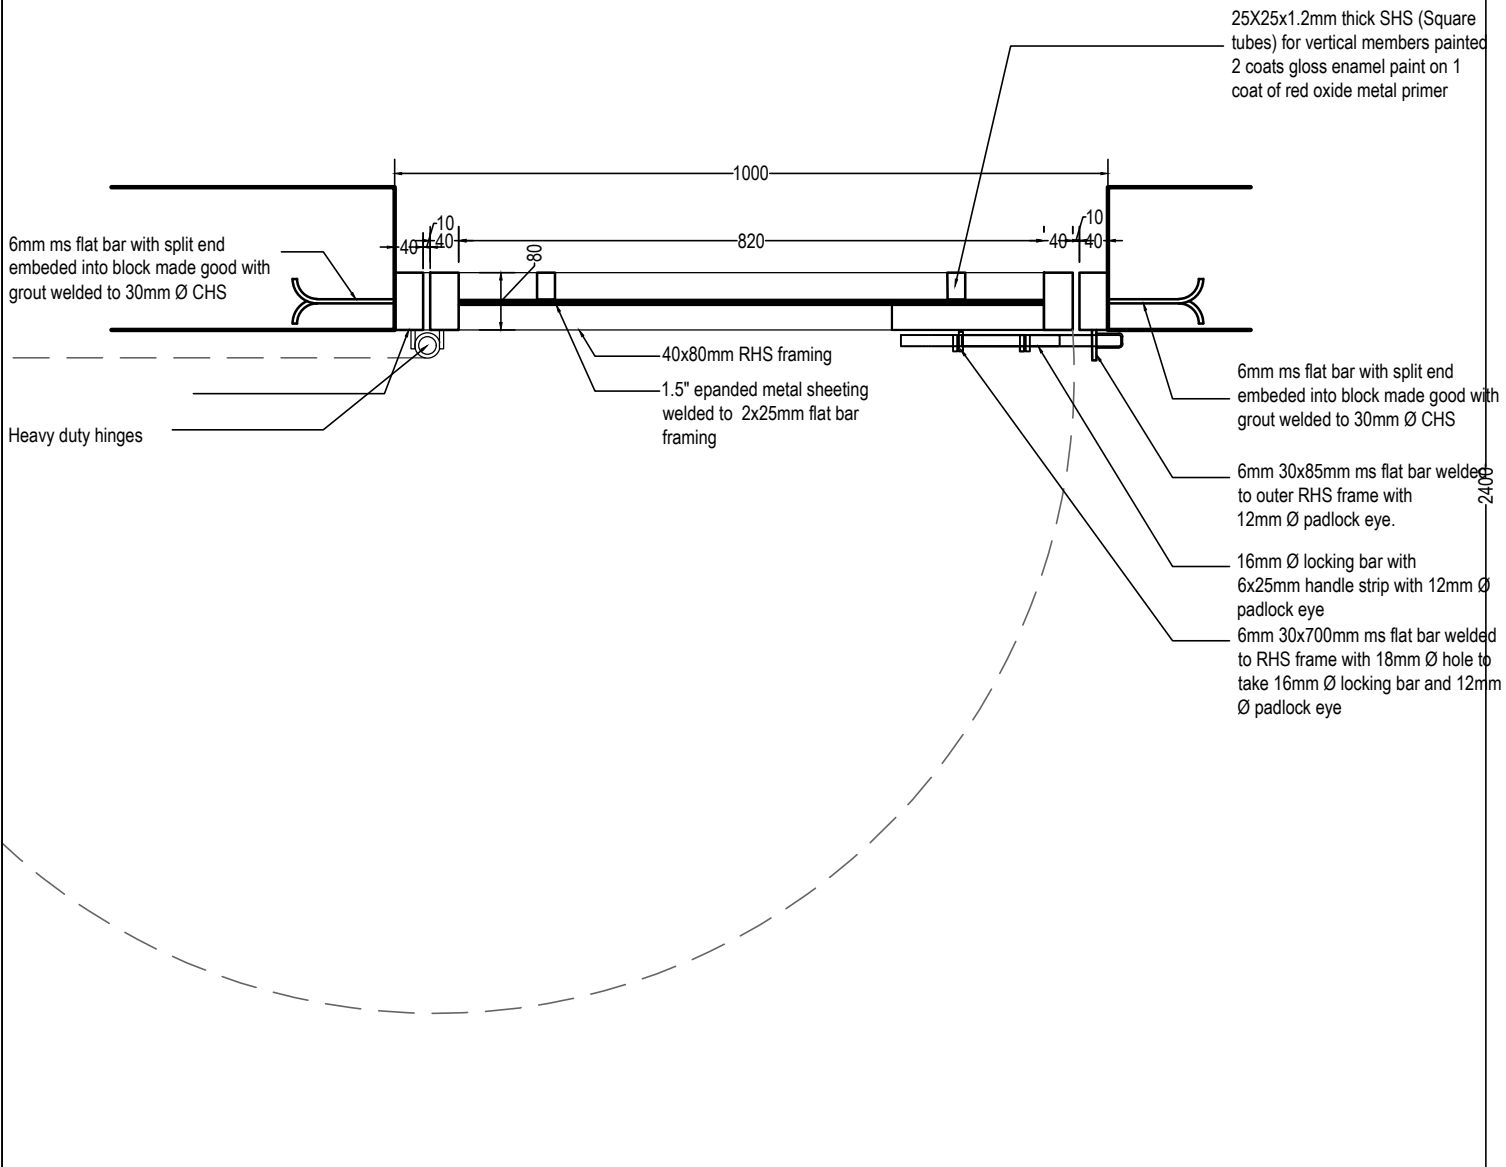

PROJECT	CLIENT	IMPLEMENTATION UNIT	PROJECT ARCHITECT	DRAWN BY:	DRAWING	DATE	SCALE @ A3	REVISION	DATE
THE CONSTRUCTION OF CLASSROOM BLOCKS, LABORATORIES, LIBRARY, ABLUTION BLOCKS AND ASSOCIATED EXTERNAL WORKS IN THE EDUCATION DIVISIONS ACROSS THE COUNTRY UNDER EQUALS PROJECT	MINISTRY OF EDUCATION SCIENCE AND TECHNOLOGY P/BAG 328 LILONGWE	EDUCATION INFRASTRUCTURE MANAGEMENT UNIT (EIMU)	T.A. MUGHOGHO	T.A. MUGHOGHO	CLASSROOM BLOCK	NOVEMBER, 2020	1/10		
			DESIGNED BY:	CHECKED	DRAWING TITLE	DRAWING No.			
			T.A. MUGHOGHO	EIMU	DOOR SCHEDULE	DRAWING No. ARCH-EQUALS-CLASSROOM-14			

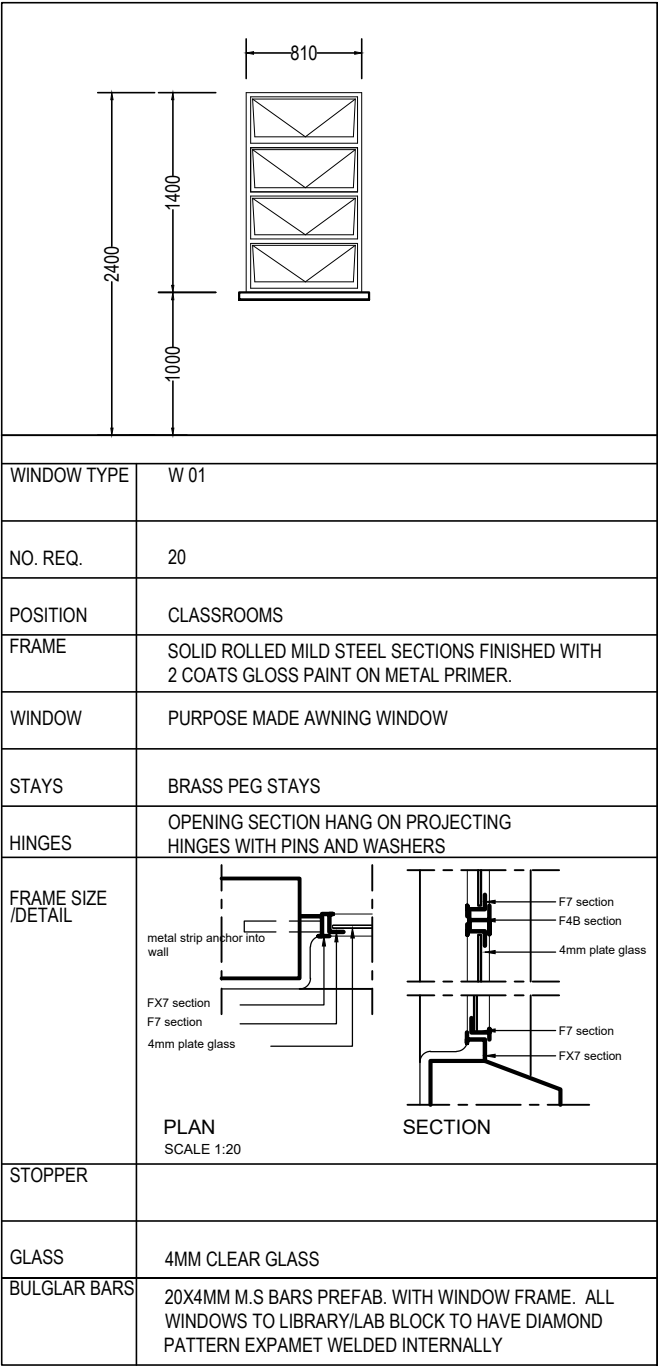

PROJECT	CLIENT	IMPLEMENTATION UNIT	PROJECT ARCHITECT	DRAWN BY:	DRAWING	DATE	SCALE @ A3	REVISION	DATE
THE CONSTRUCTION OF CLASSROOM BLOCKS, LABORATORIES, LIBRARY, ABLUTION BLOCKS AND ASSOCIATED EXTERNAL WORKS IN THE EDUCATION DIVISIONS ACROSS THE COUNTRY UNDER EQUALS PROJECT	MINISTRY OF EDUCATION SCIENCE AND TECHNOLOGY P/BAG 328 LILONGWE	EDUCATION INFRASTRUCTURE MANAGEMENT UNIT (EIMU)	T.A. MUGHOGHO	T.A. MUGHOGHO	CLASSROOM BLOCK	NOVEMBER, 2020	1/50		
			DESIGNED BY:	CHECKED	DRAWING TITLE	DRAWING No.			
			T.A. MUGHOGHO	EIMU	WINDOW SCHEDULE	DRAWING No. ARCH-EQUALS-CLASSROOM-15			